

General Notes

No.	Revision/Issue	Date

Firm Name and Address



423 Bowling Gap Circle
Blairsville, Georgia 30512
706-835-1458
www.winklerandwinkler.com

Project Name and Address

Conley Creek Event Center
Blairsville, Georgia

Project	Sheet
Date	AI
Scale	

FNAME

REVDATE


USER

FNAME


REVDATE

USER

- Speaker?
- Quad Outlet
- Duplex Outlet
- High Outlet

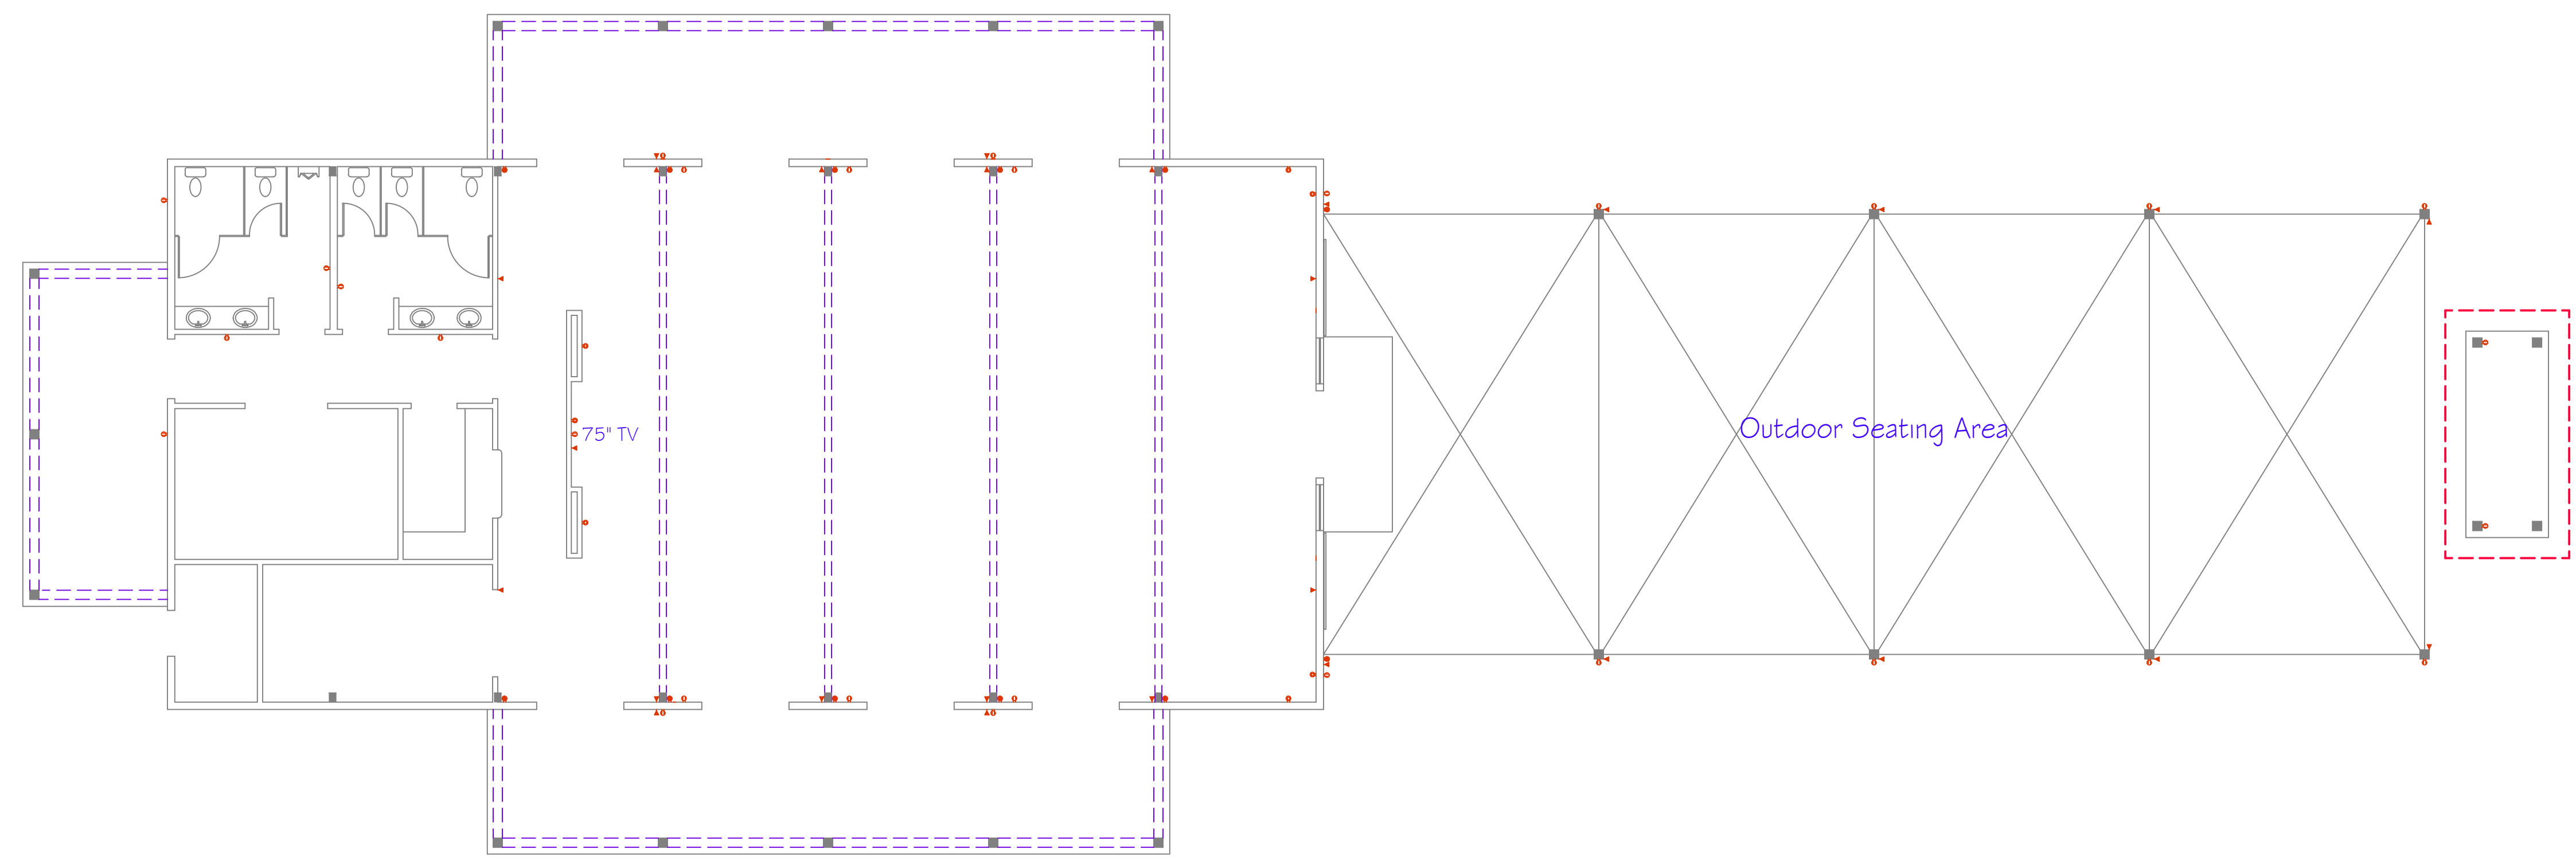

- ⊙ Arm Light
- ▽ Accent Light
- ⌂ Vanity Light
- ⬢ Lantern Wall Sconce
- ⬢ Recessed Can Light
- ⊗ Chandelier

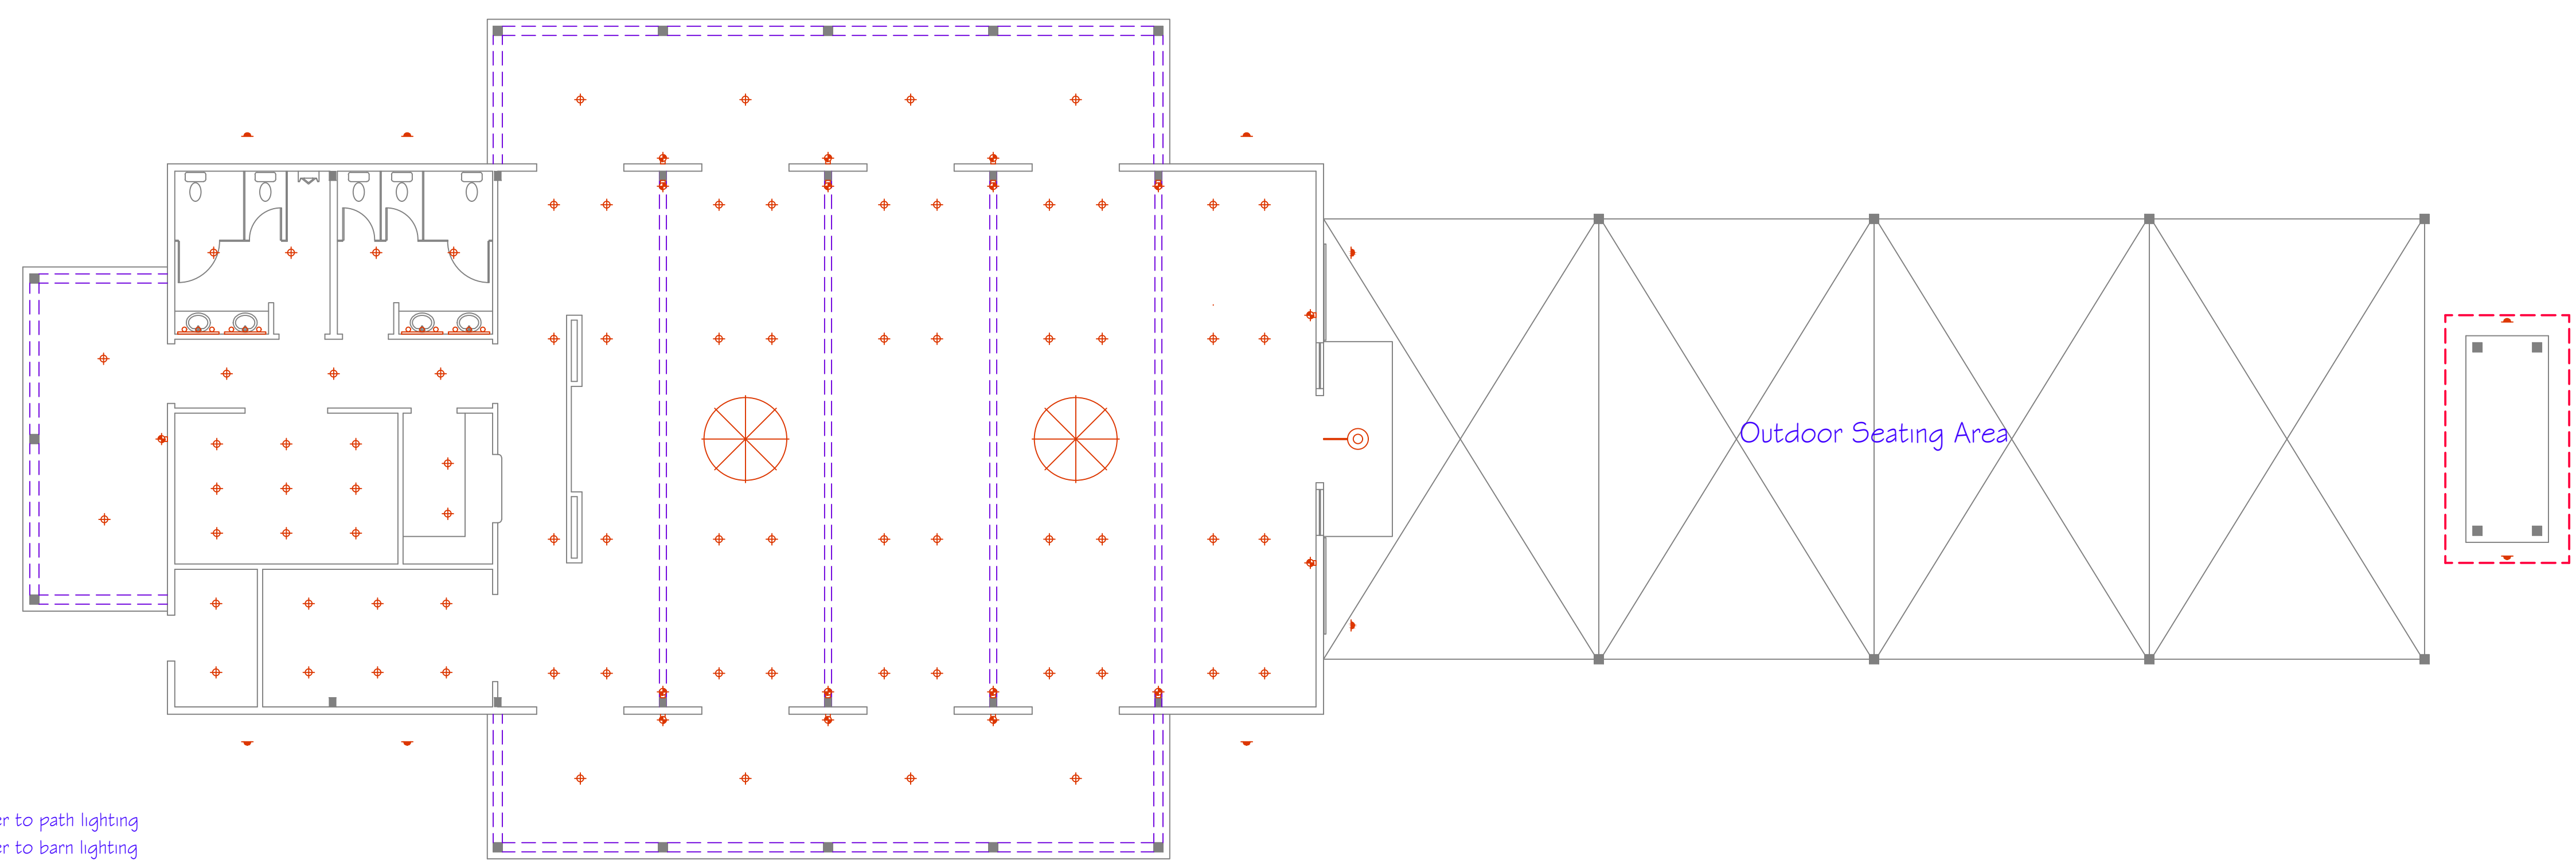

Need power to path lighting
 Need power to barn lighting
 Need power to gate lighting
 Need conduits to speakers

General Notes

No.	Revision/Issue	Date

Firm Name and Address

Winkler & Winkler
Construction Professionals

423 Bowling Gap Circle
 Blairsville, Georgia 30512
 706-835-1458
 www.winklerandwinkler.com

Project Name and Address

Conley Creek Event Center
 Blairsville, Georgia

Project	Sheet
Date	A3
Scale	