


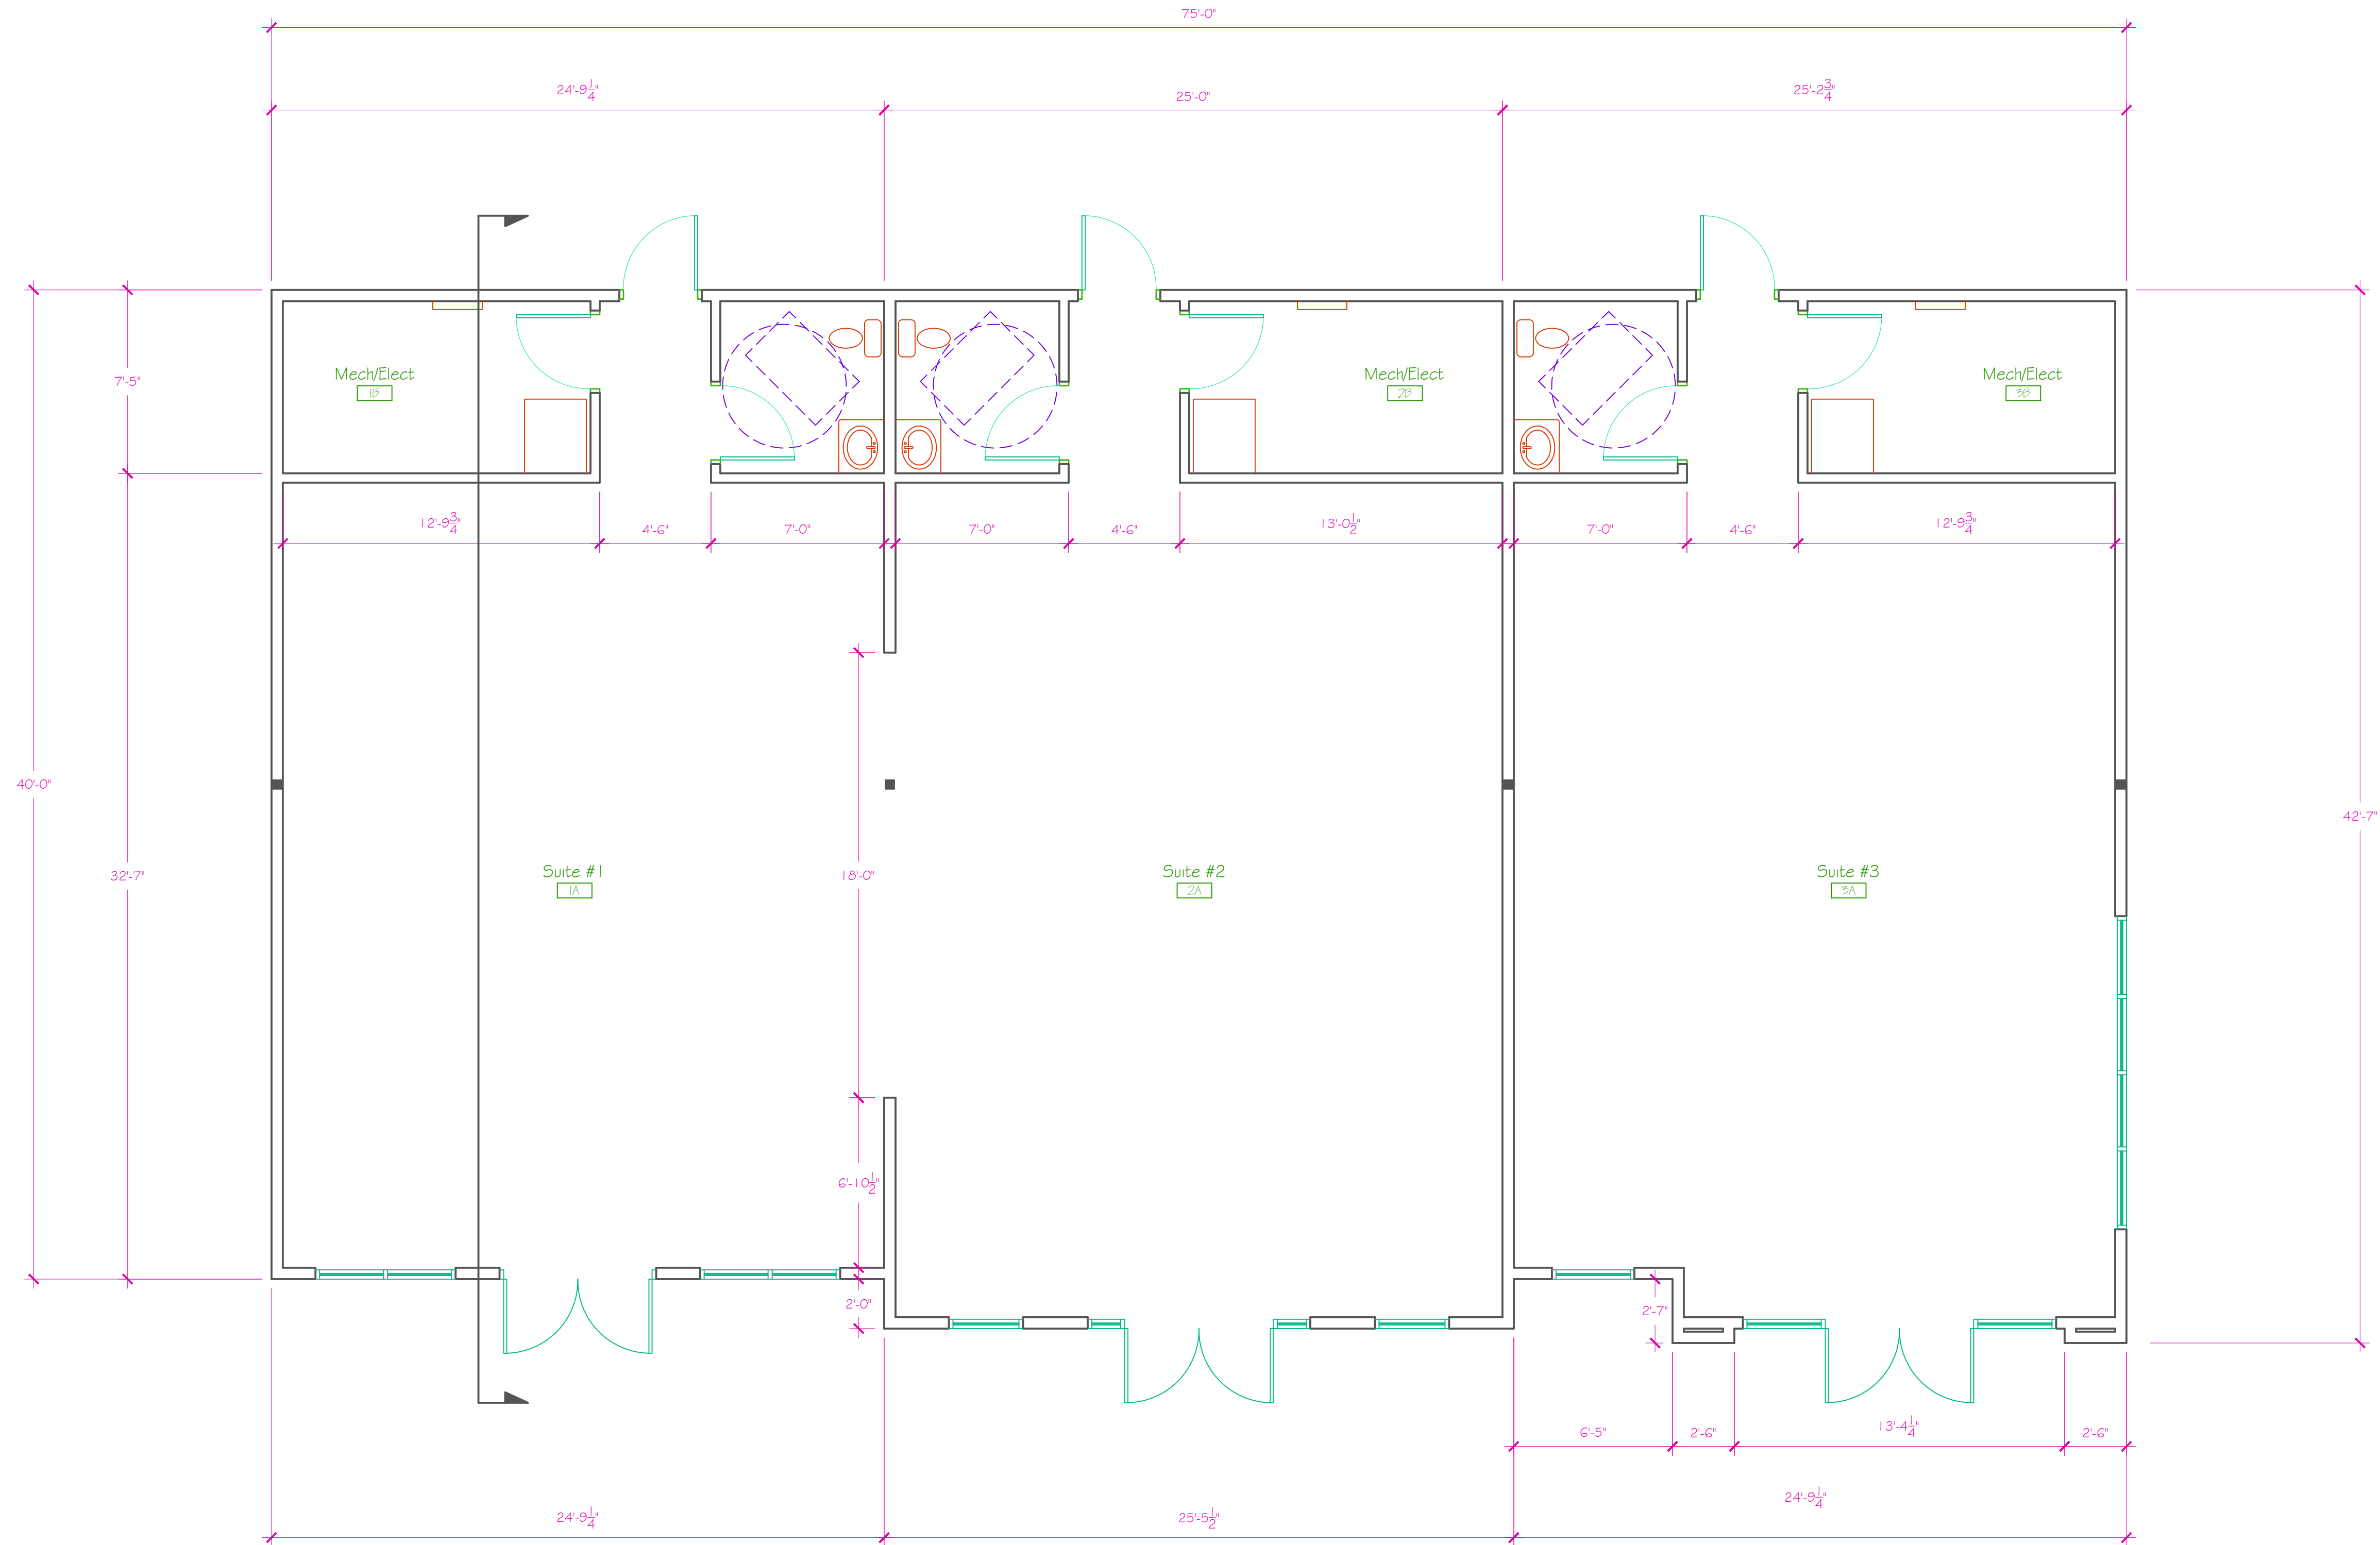

General Notes		
No.	Revision/Issue	Date

Firm Name and Address


Winkler & Winkler
Construction Professionals

423 Bowling Gap Circle
Blairsville, Georgia 30512
706-635-1458
www.winklerandwinkler.com

Project Name and Address

Merchant's Walk
Blairsville, Georgia

Project	Sheet
Date	A1
Scale	

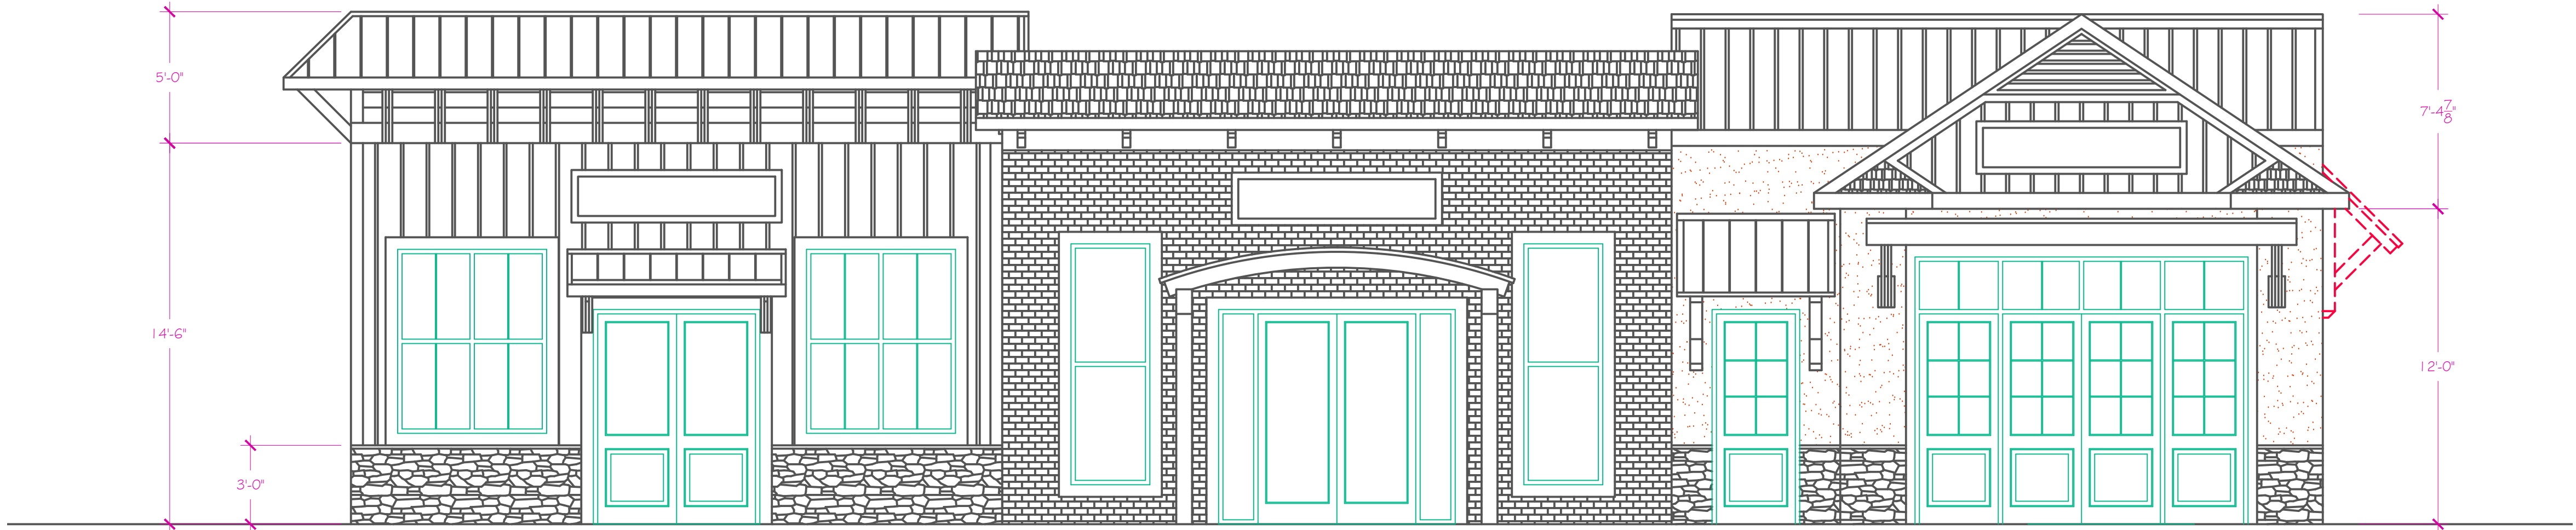

Front Elevation



Rear Elevation

General Notes

No.	Revision/Issue	Date

Firm Name and Address

Winkler & Winkler
Construction Professionals

423 Bowling Gap Circle
Blairsville, Georgia 30512
706-835-1458
www.winklerandwinkler.com

Project Name and Address



Merchant's Walk
Blairsville, Georgia

Project	Sheet
Date	A2
Scale	

USER

RE/DATE

FNAME

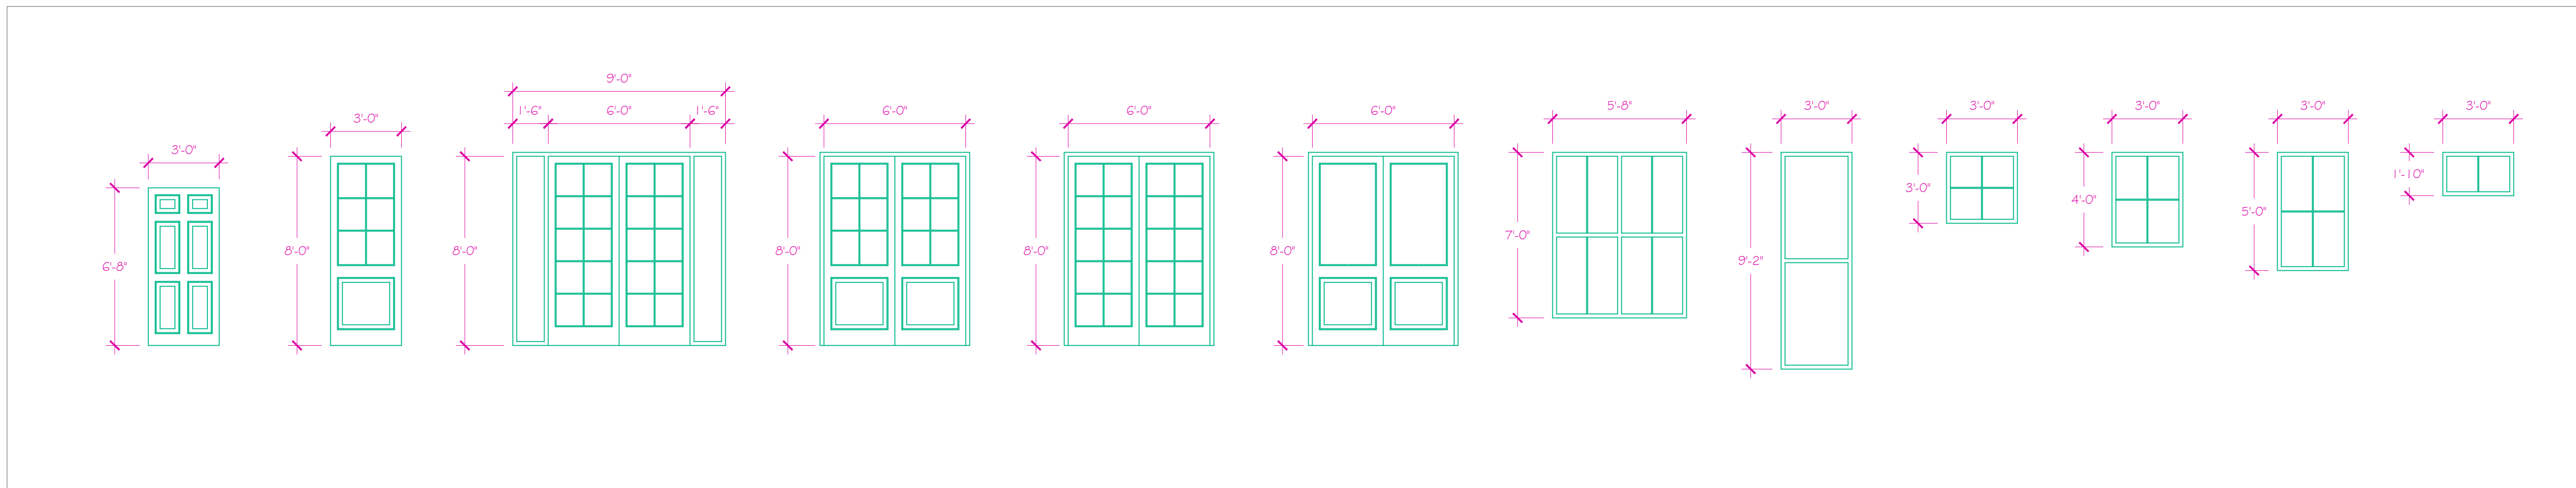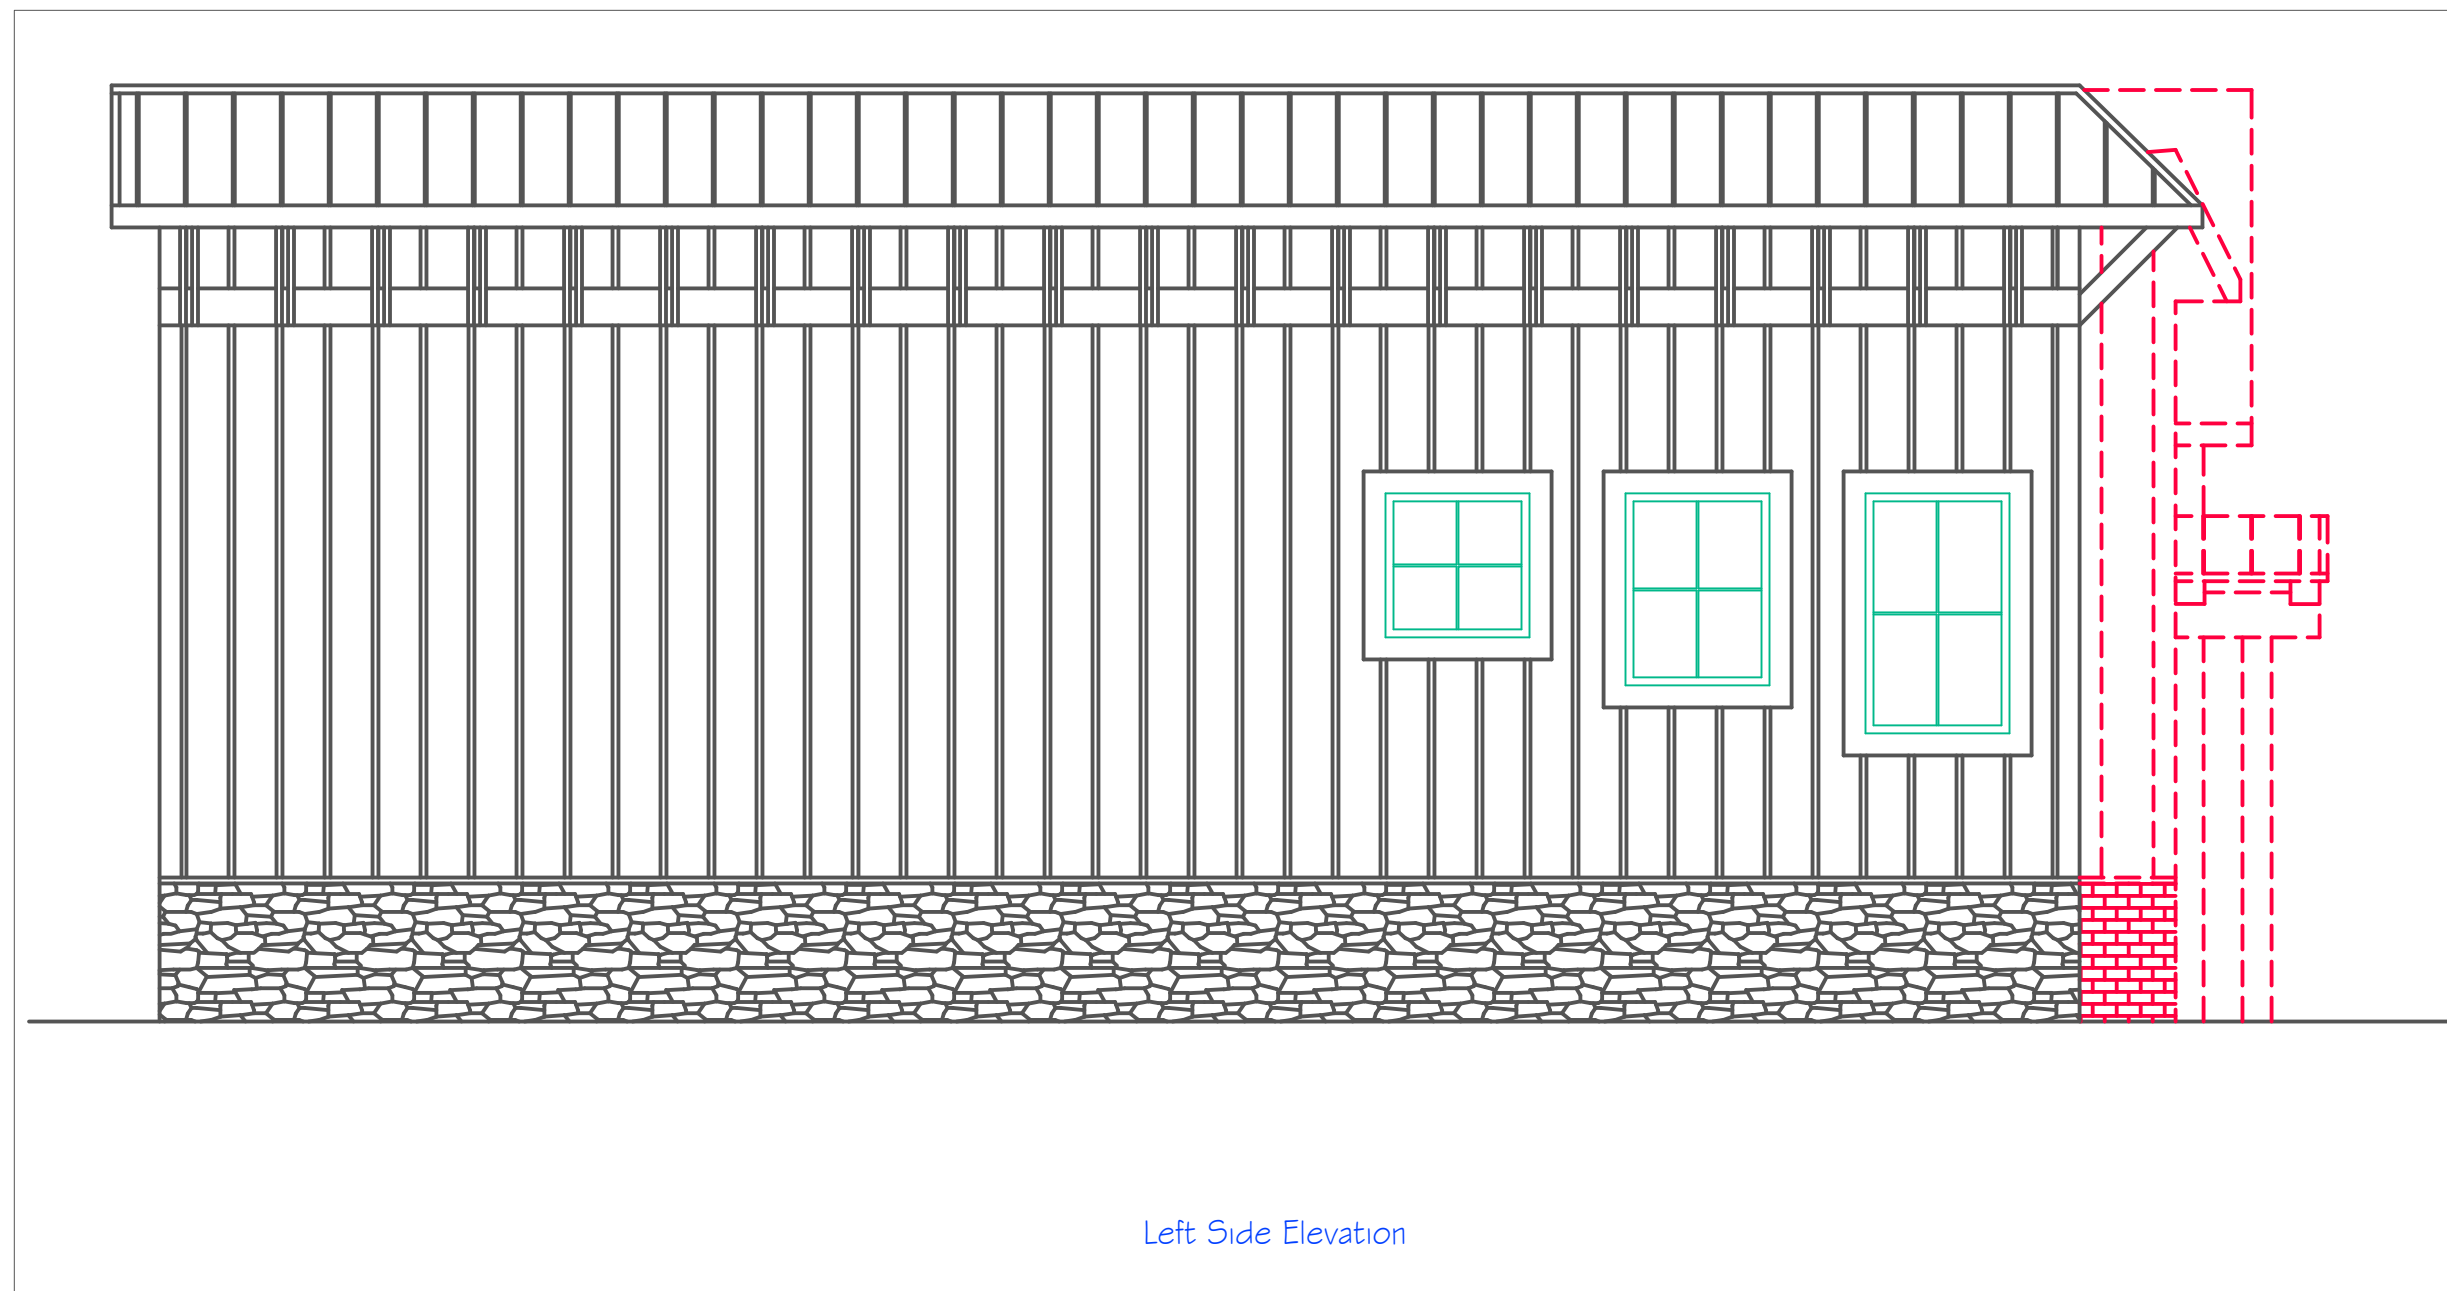

General Notes

No.	Revision/Issue	Date

Firm Name and Address


Winkler & Winkler
Construction Professionals

423 Bowling Gap Circle
Blairsville, Georgia 30512
706-835-1458
www.winklerandwinkler.com

Project Name and Address

Merchant's Walk
Blairsville, Georgia

Project	Sheet
Date	A3
Scale	

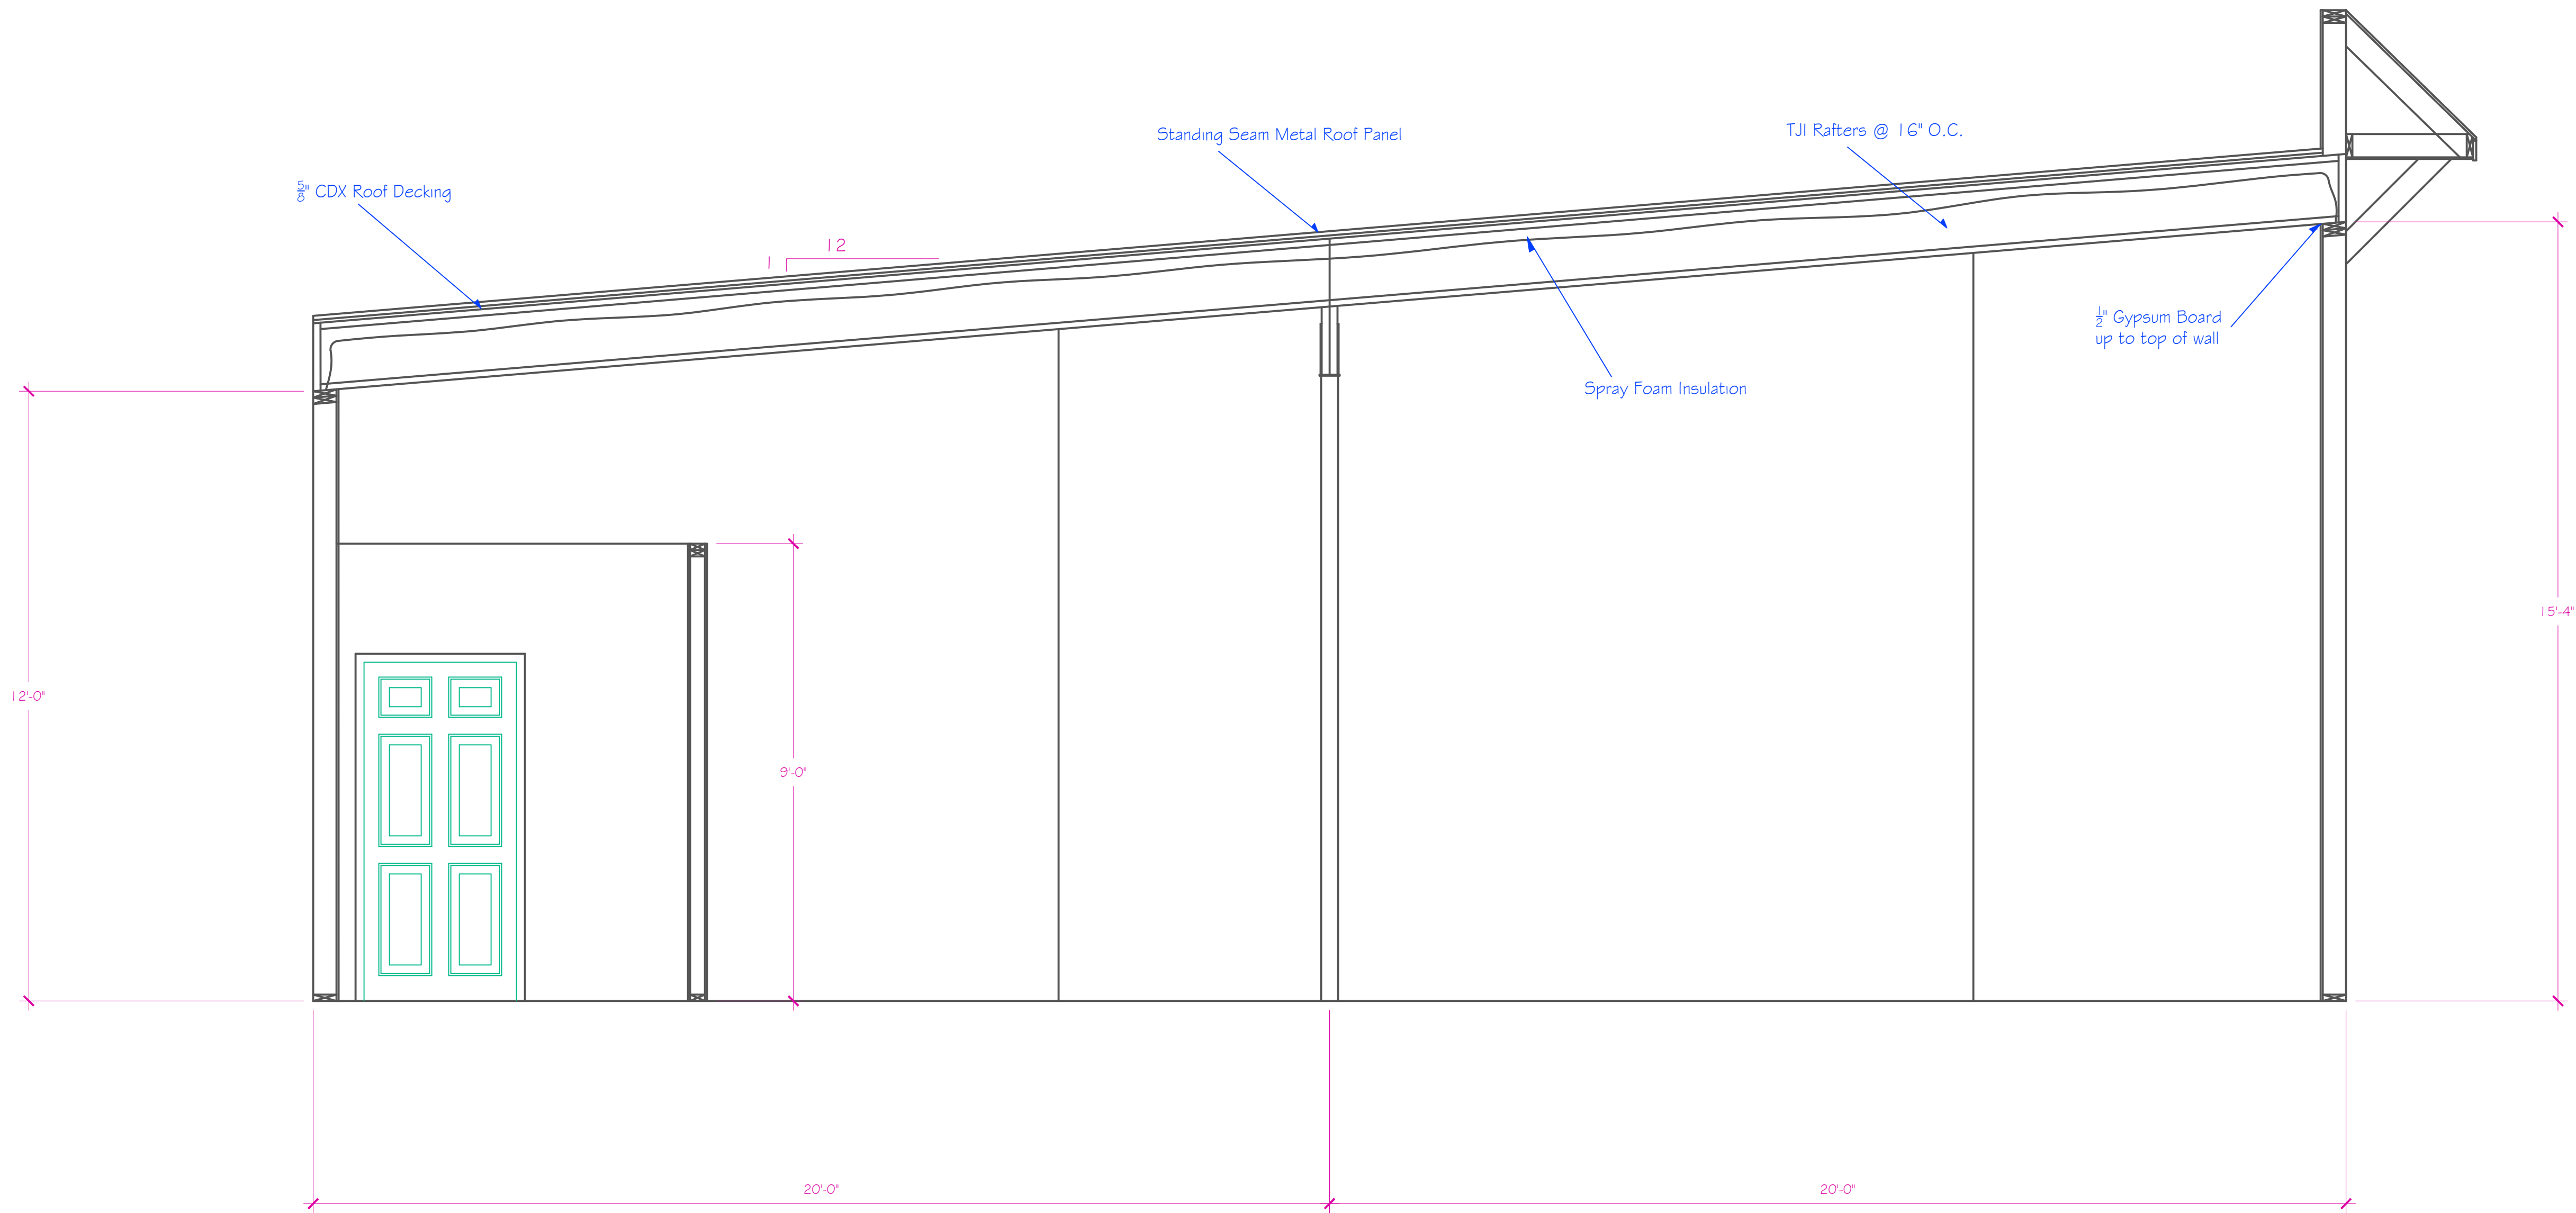

General Notes

No.	Revision/Issue	Date

Firm Name and Address




Winkler & Winkler
Construction Professionals

423 Bowling Gap Circle
Blairsville, Georgia 30512
706-835-1458
www.winklerandwinkler.com


Project Name and Address

Merchant's Walk
Blairsville, Georgia

Project	Sheet A4
Date	
Scale	

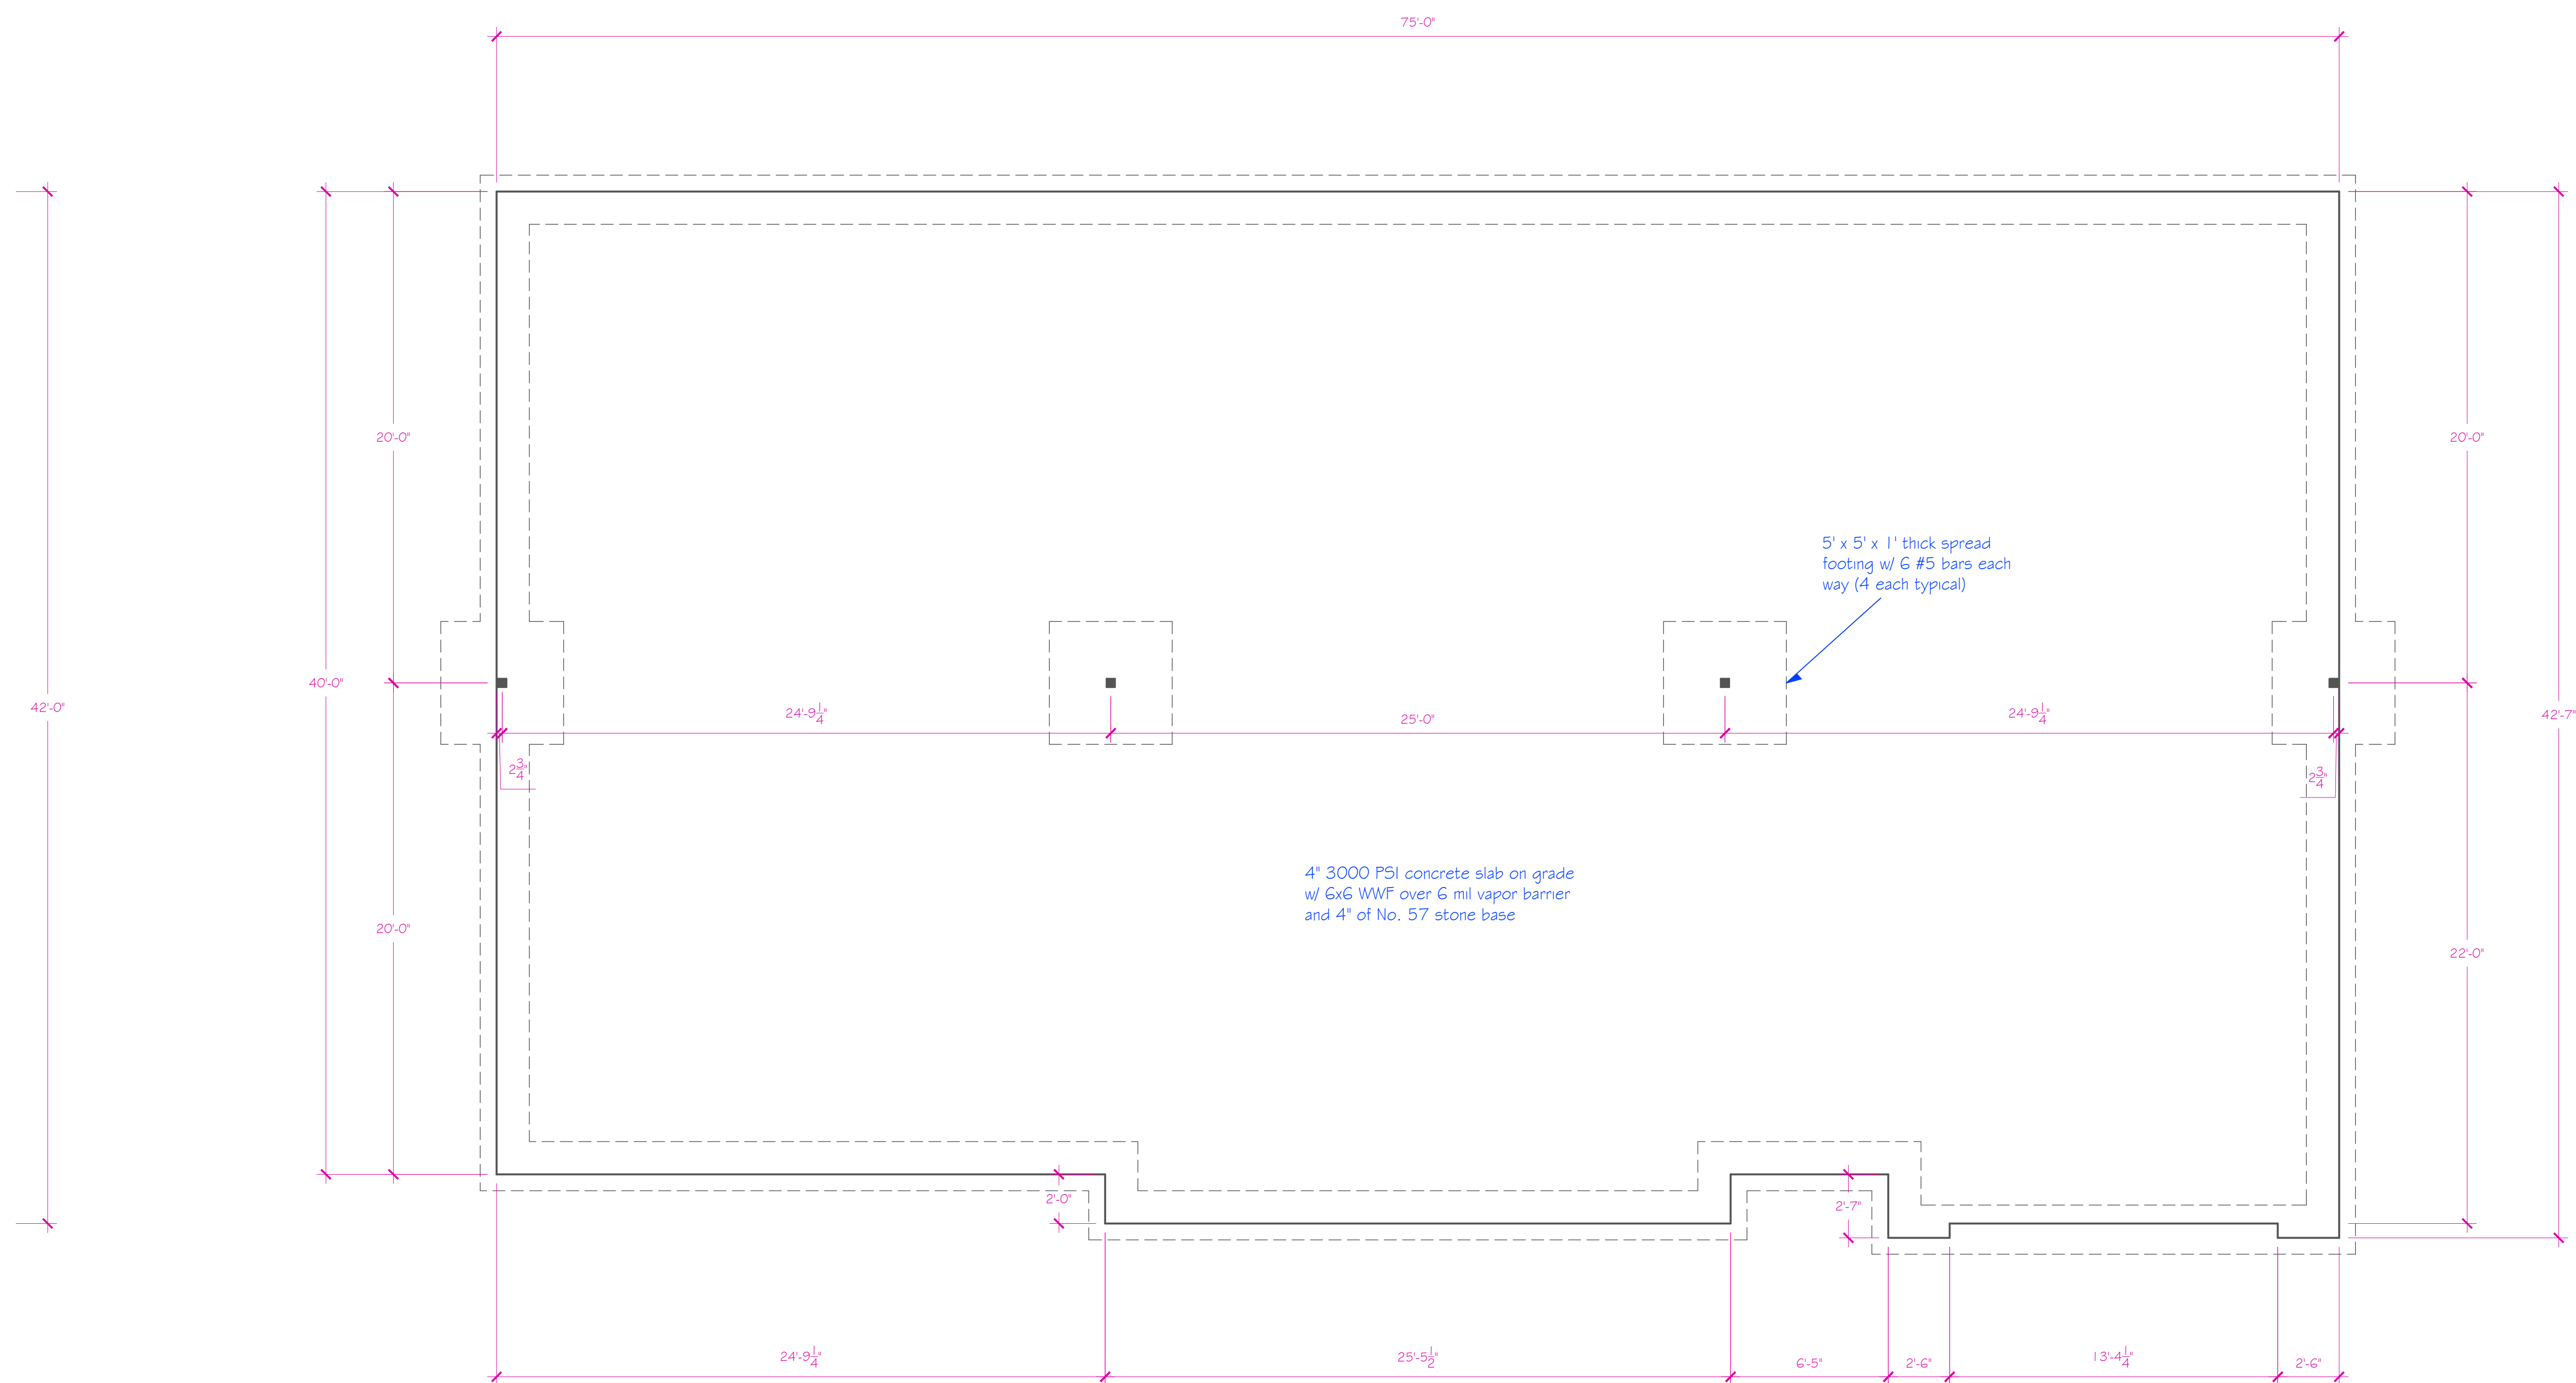

Foundation Plan

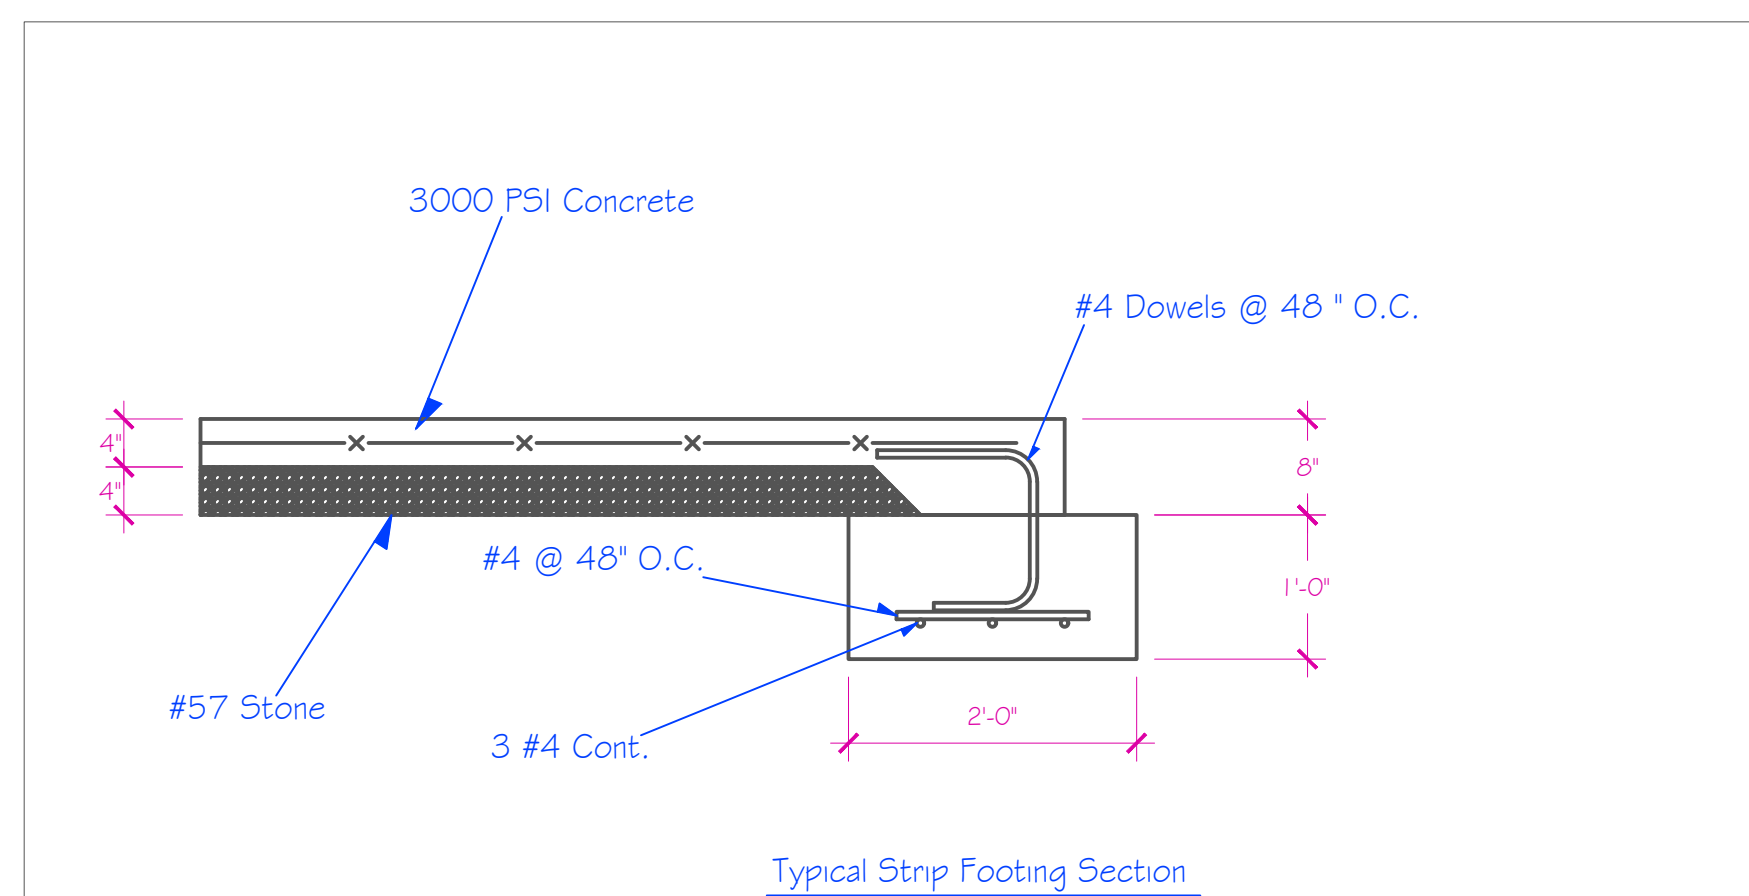

No.	Revision/Issue	Date

Firm Name and Address

Winkler & Winkler
Construction Professionals

423 Bowling Gap Circle
Blairsville, Georgia 30512
706-335-1455
www.winklerandwinkler.com

Project Name and Address


Merchant's Walk
Blairsville, Georgia

Project	Sheet
Date	SI
Scale	

FNAME

REVDATE

USER

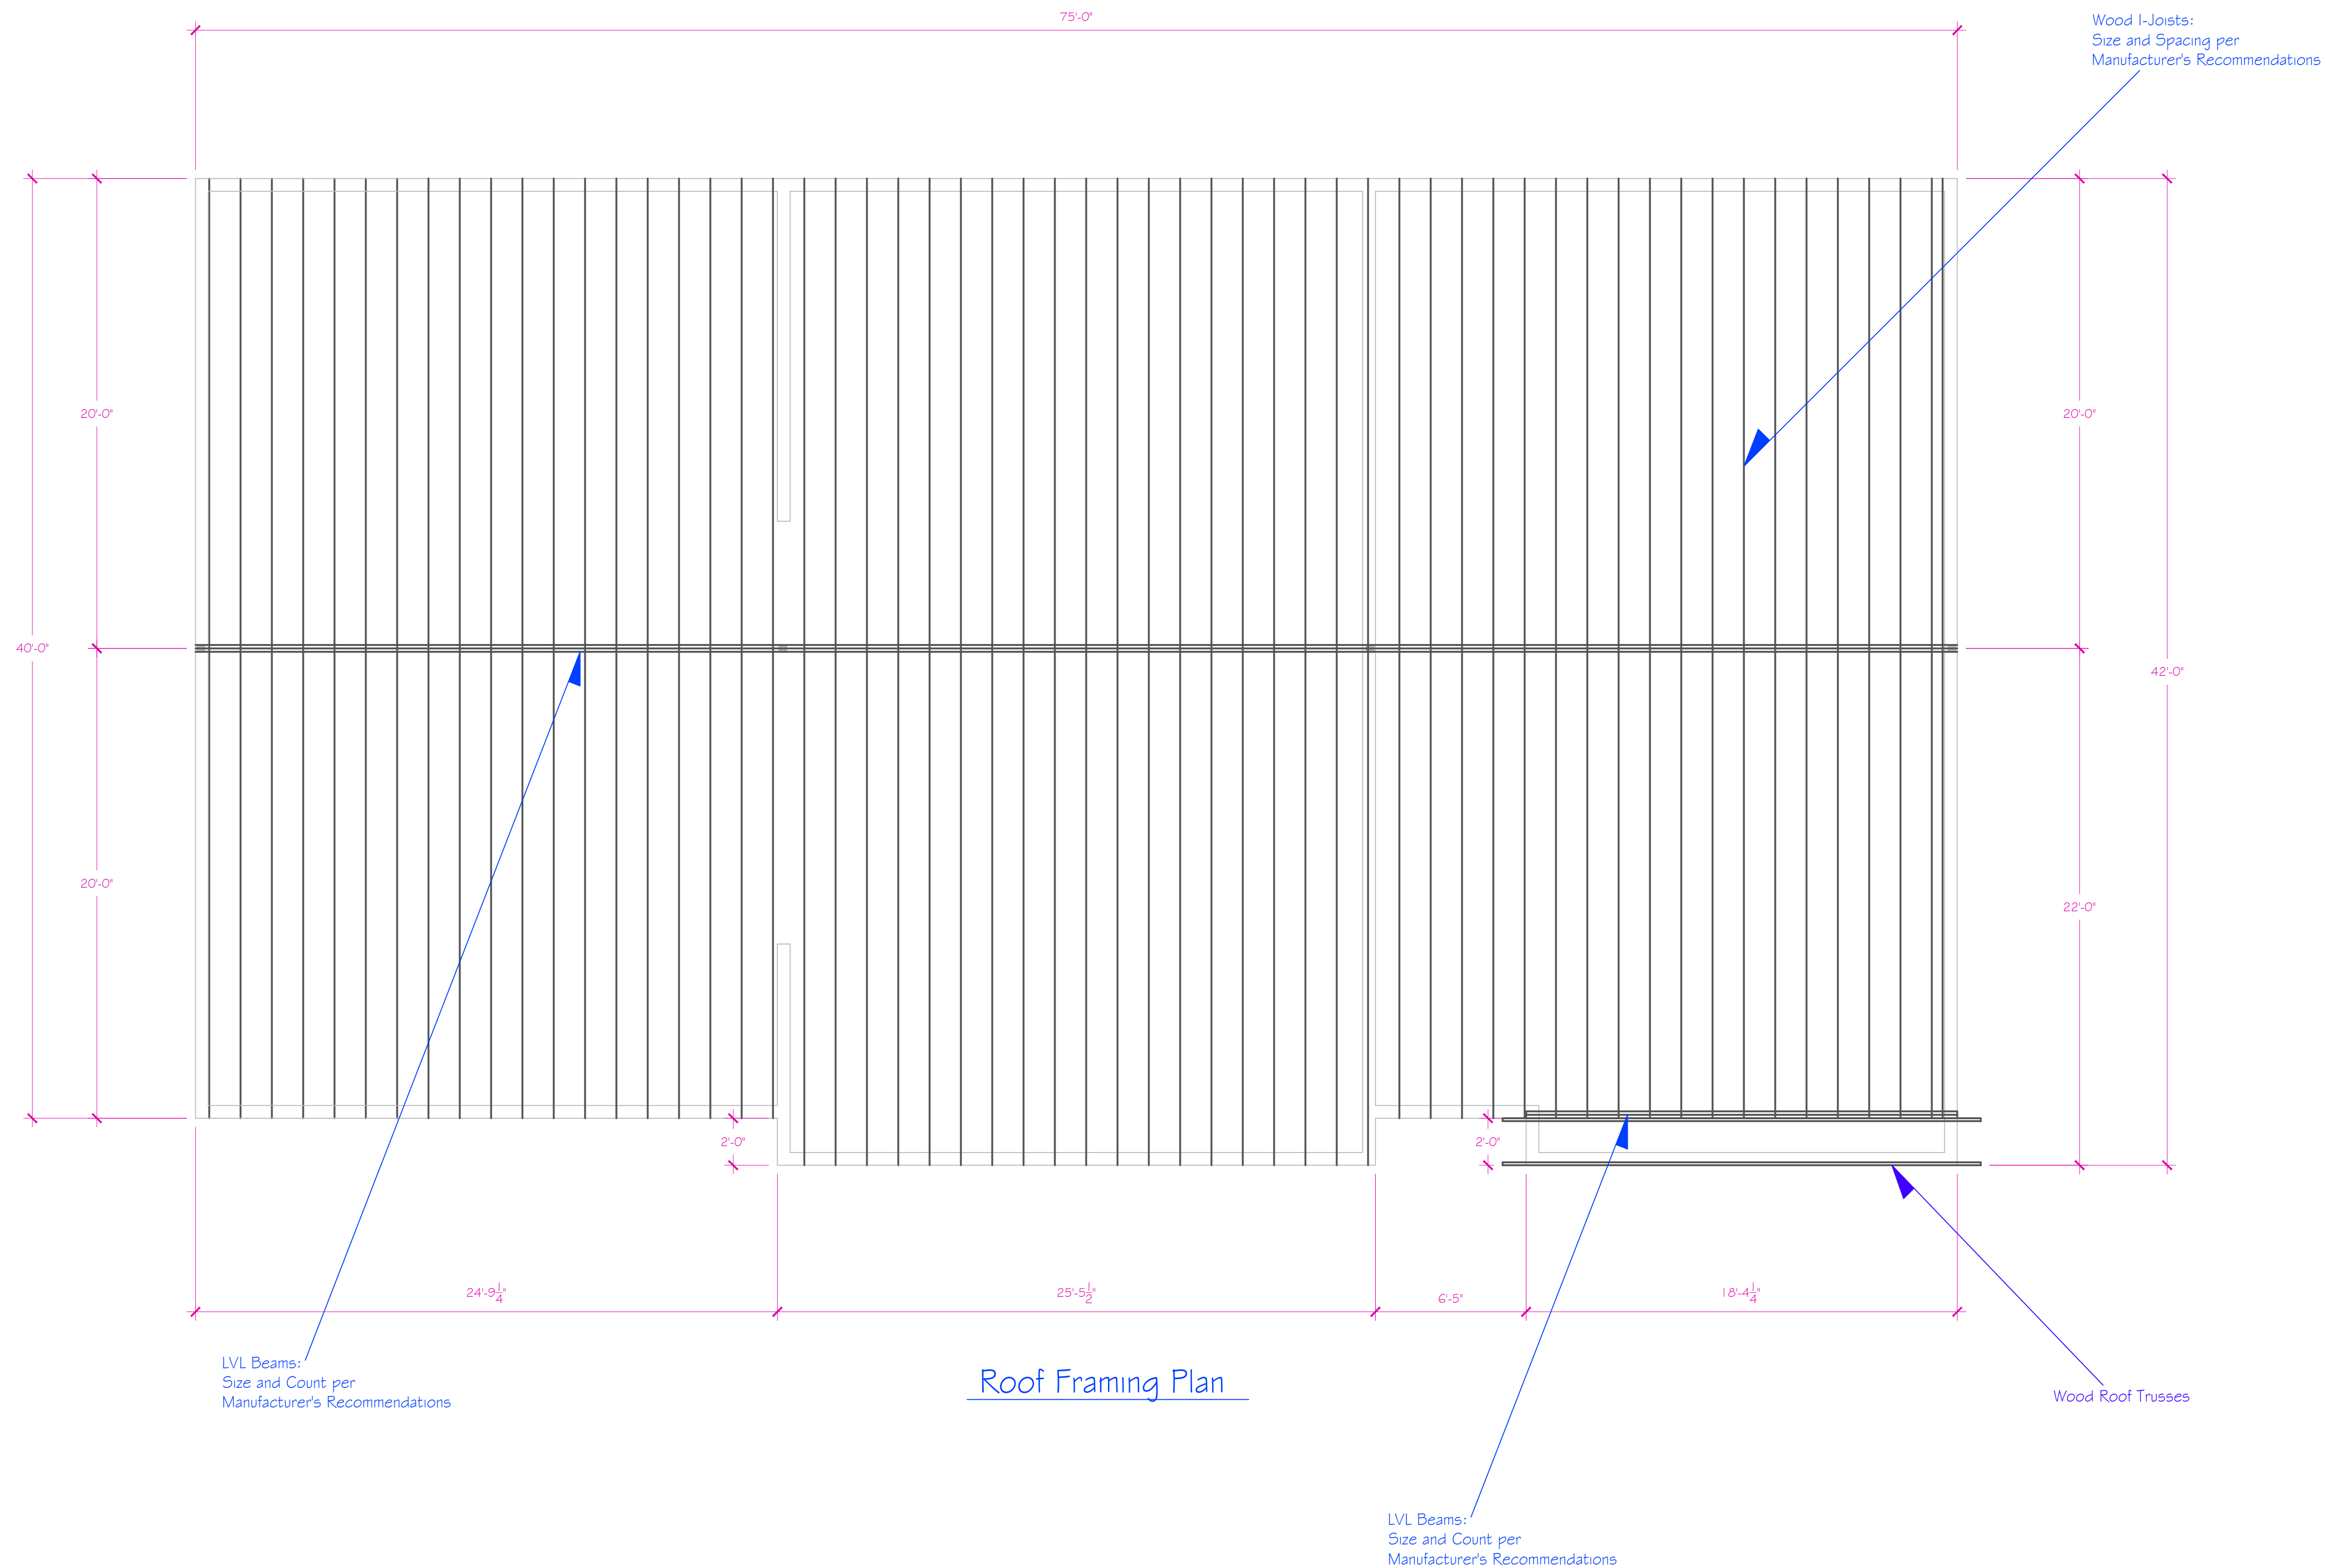

Roof Framing Plan

General Notes

No.	Revision/Issue	Date

Firm Name and Address


Winkler & Winkler
Construction Professionals

423 Bowling Gap Circle
Blairsville, Georgia 30512
706-835-1458
www.winklerandwinkler.com

Project Name and Address

Merchant's Walk
Blairsville, Georgia

Project	Sheet
Date	S2
Scale	

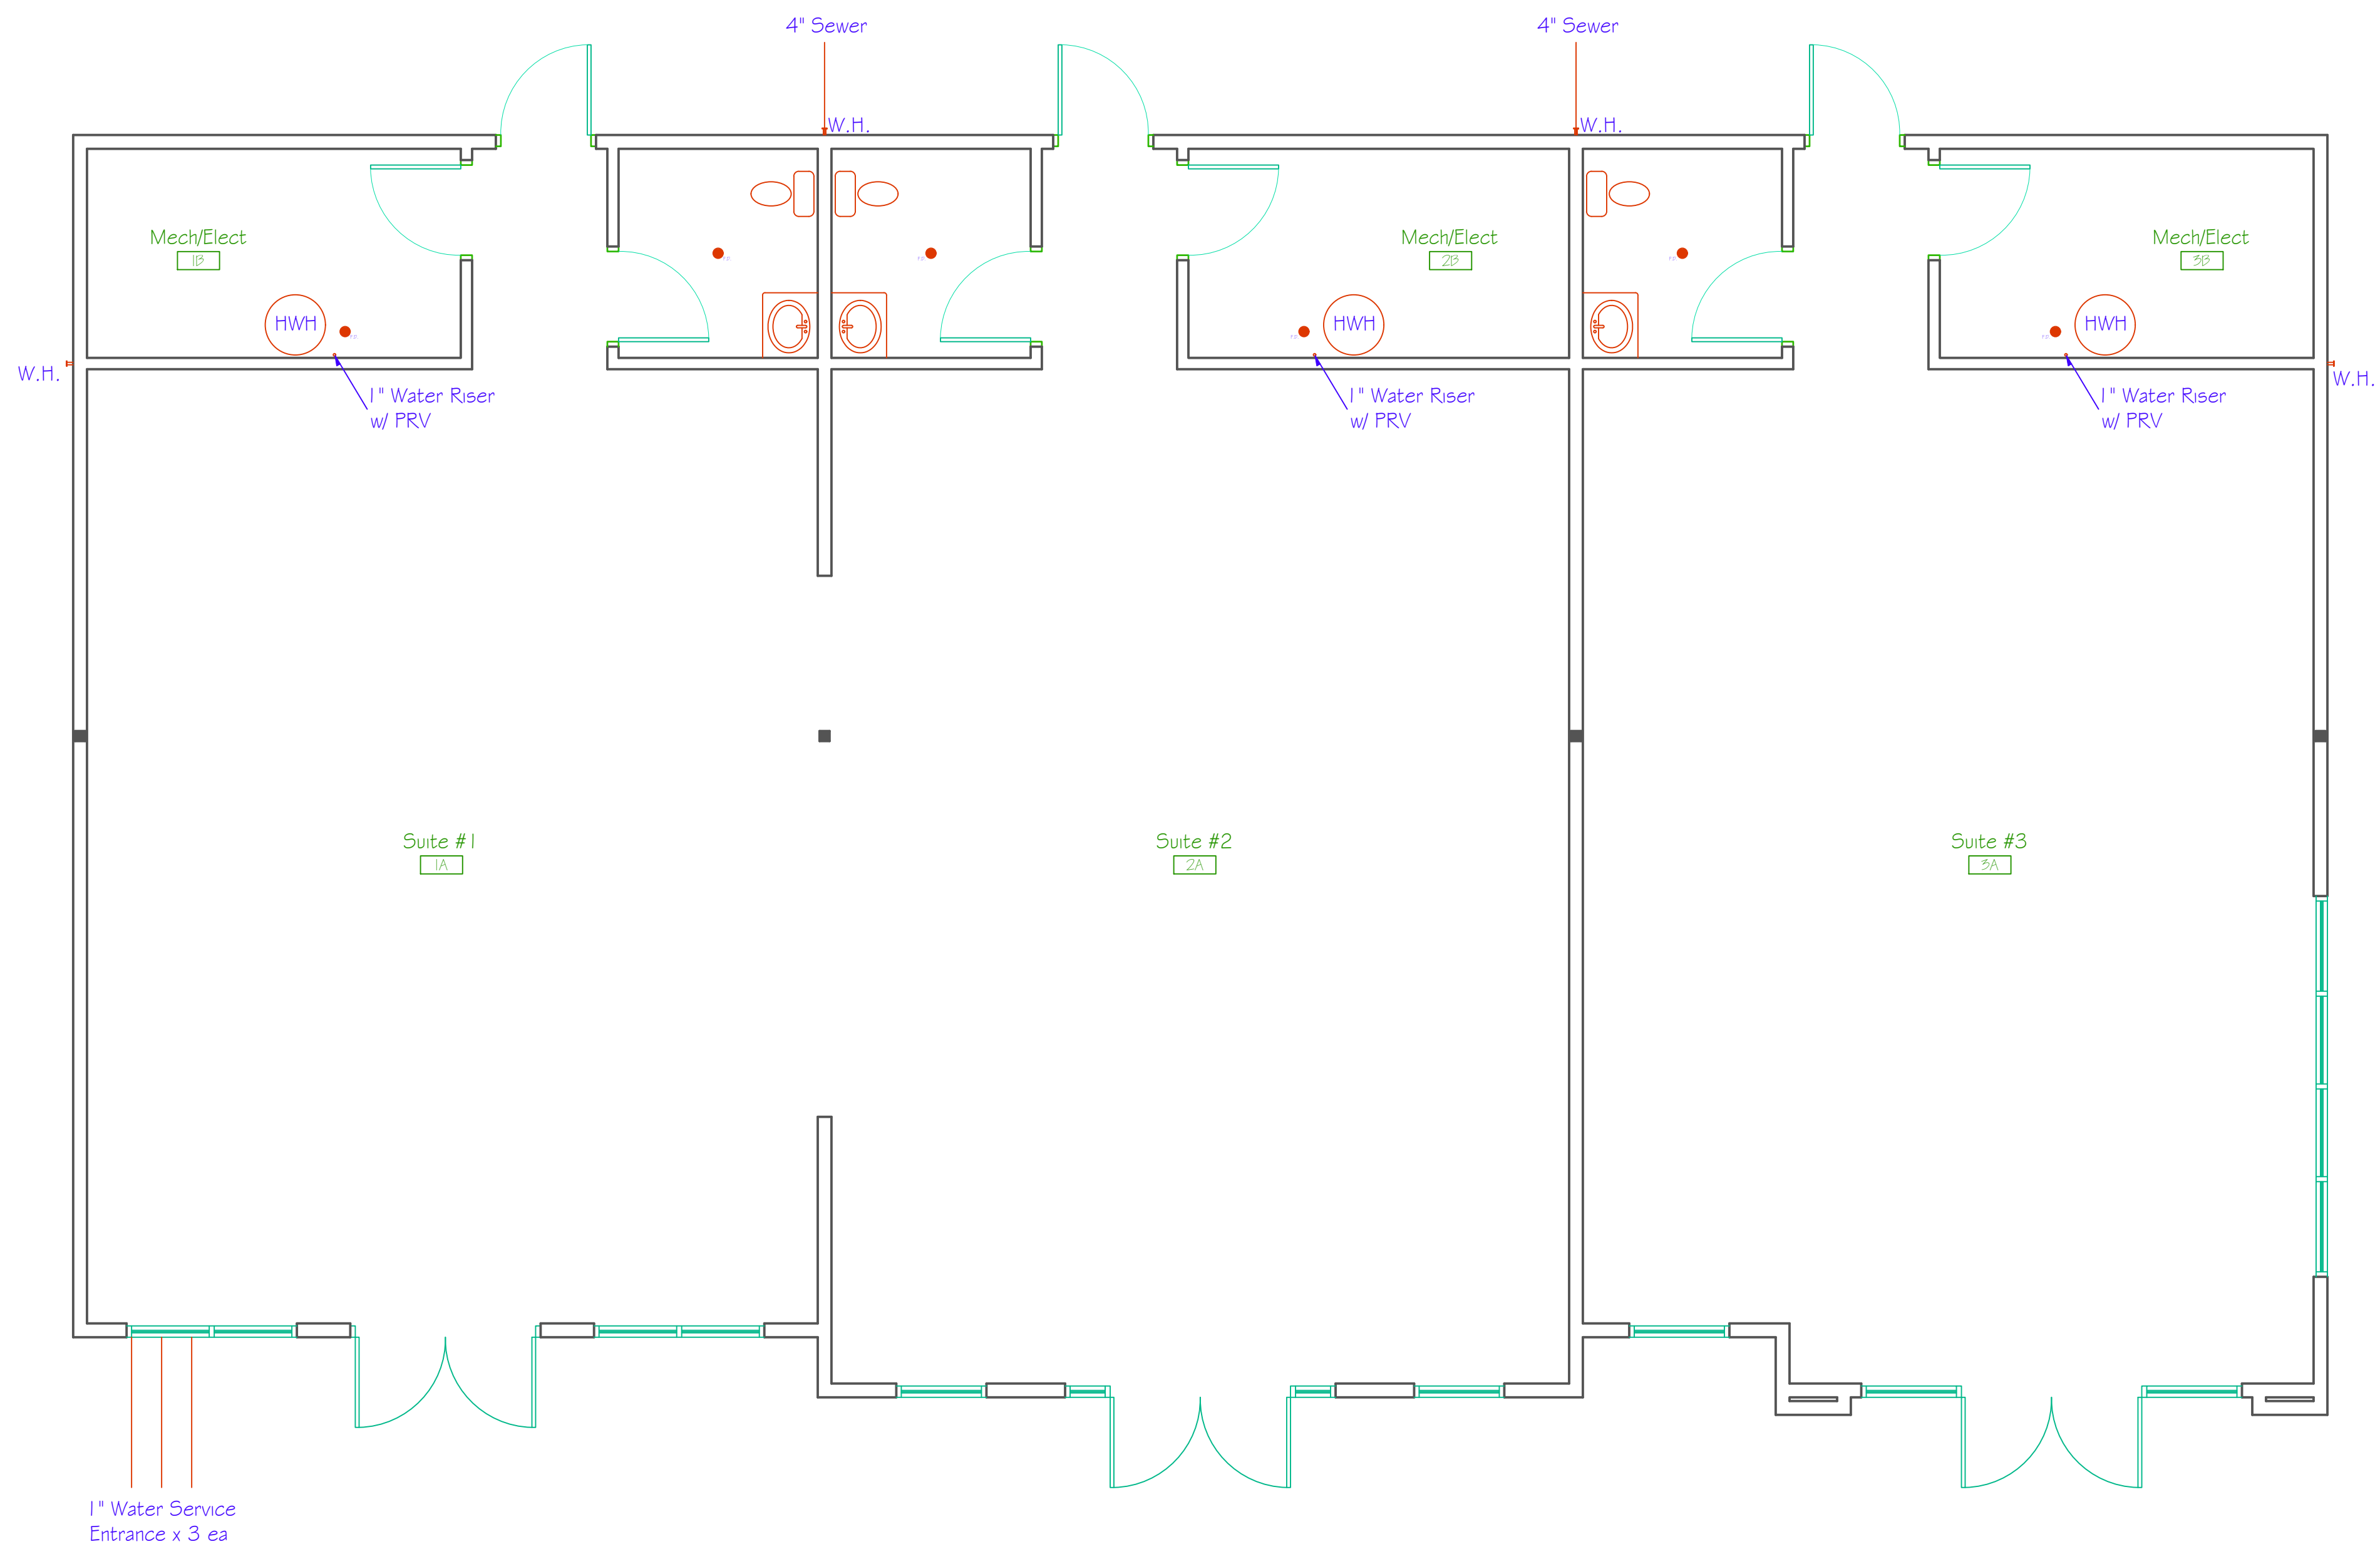

General Notes

No.	Revision/Issue	Date

Firm Name and Address




423 Bowling Gap Circle
Blairsville, Georgia 30512
706-635-1458
www.winklerandwinkler.com

Project Name and Address

Merchant's Walk
Blairsville, Georgia

Project	PI
Date	
Scale	

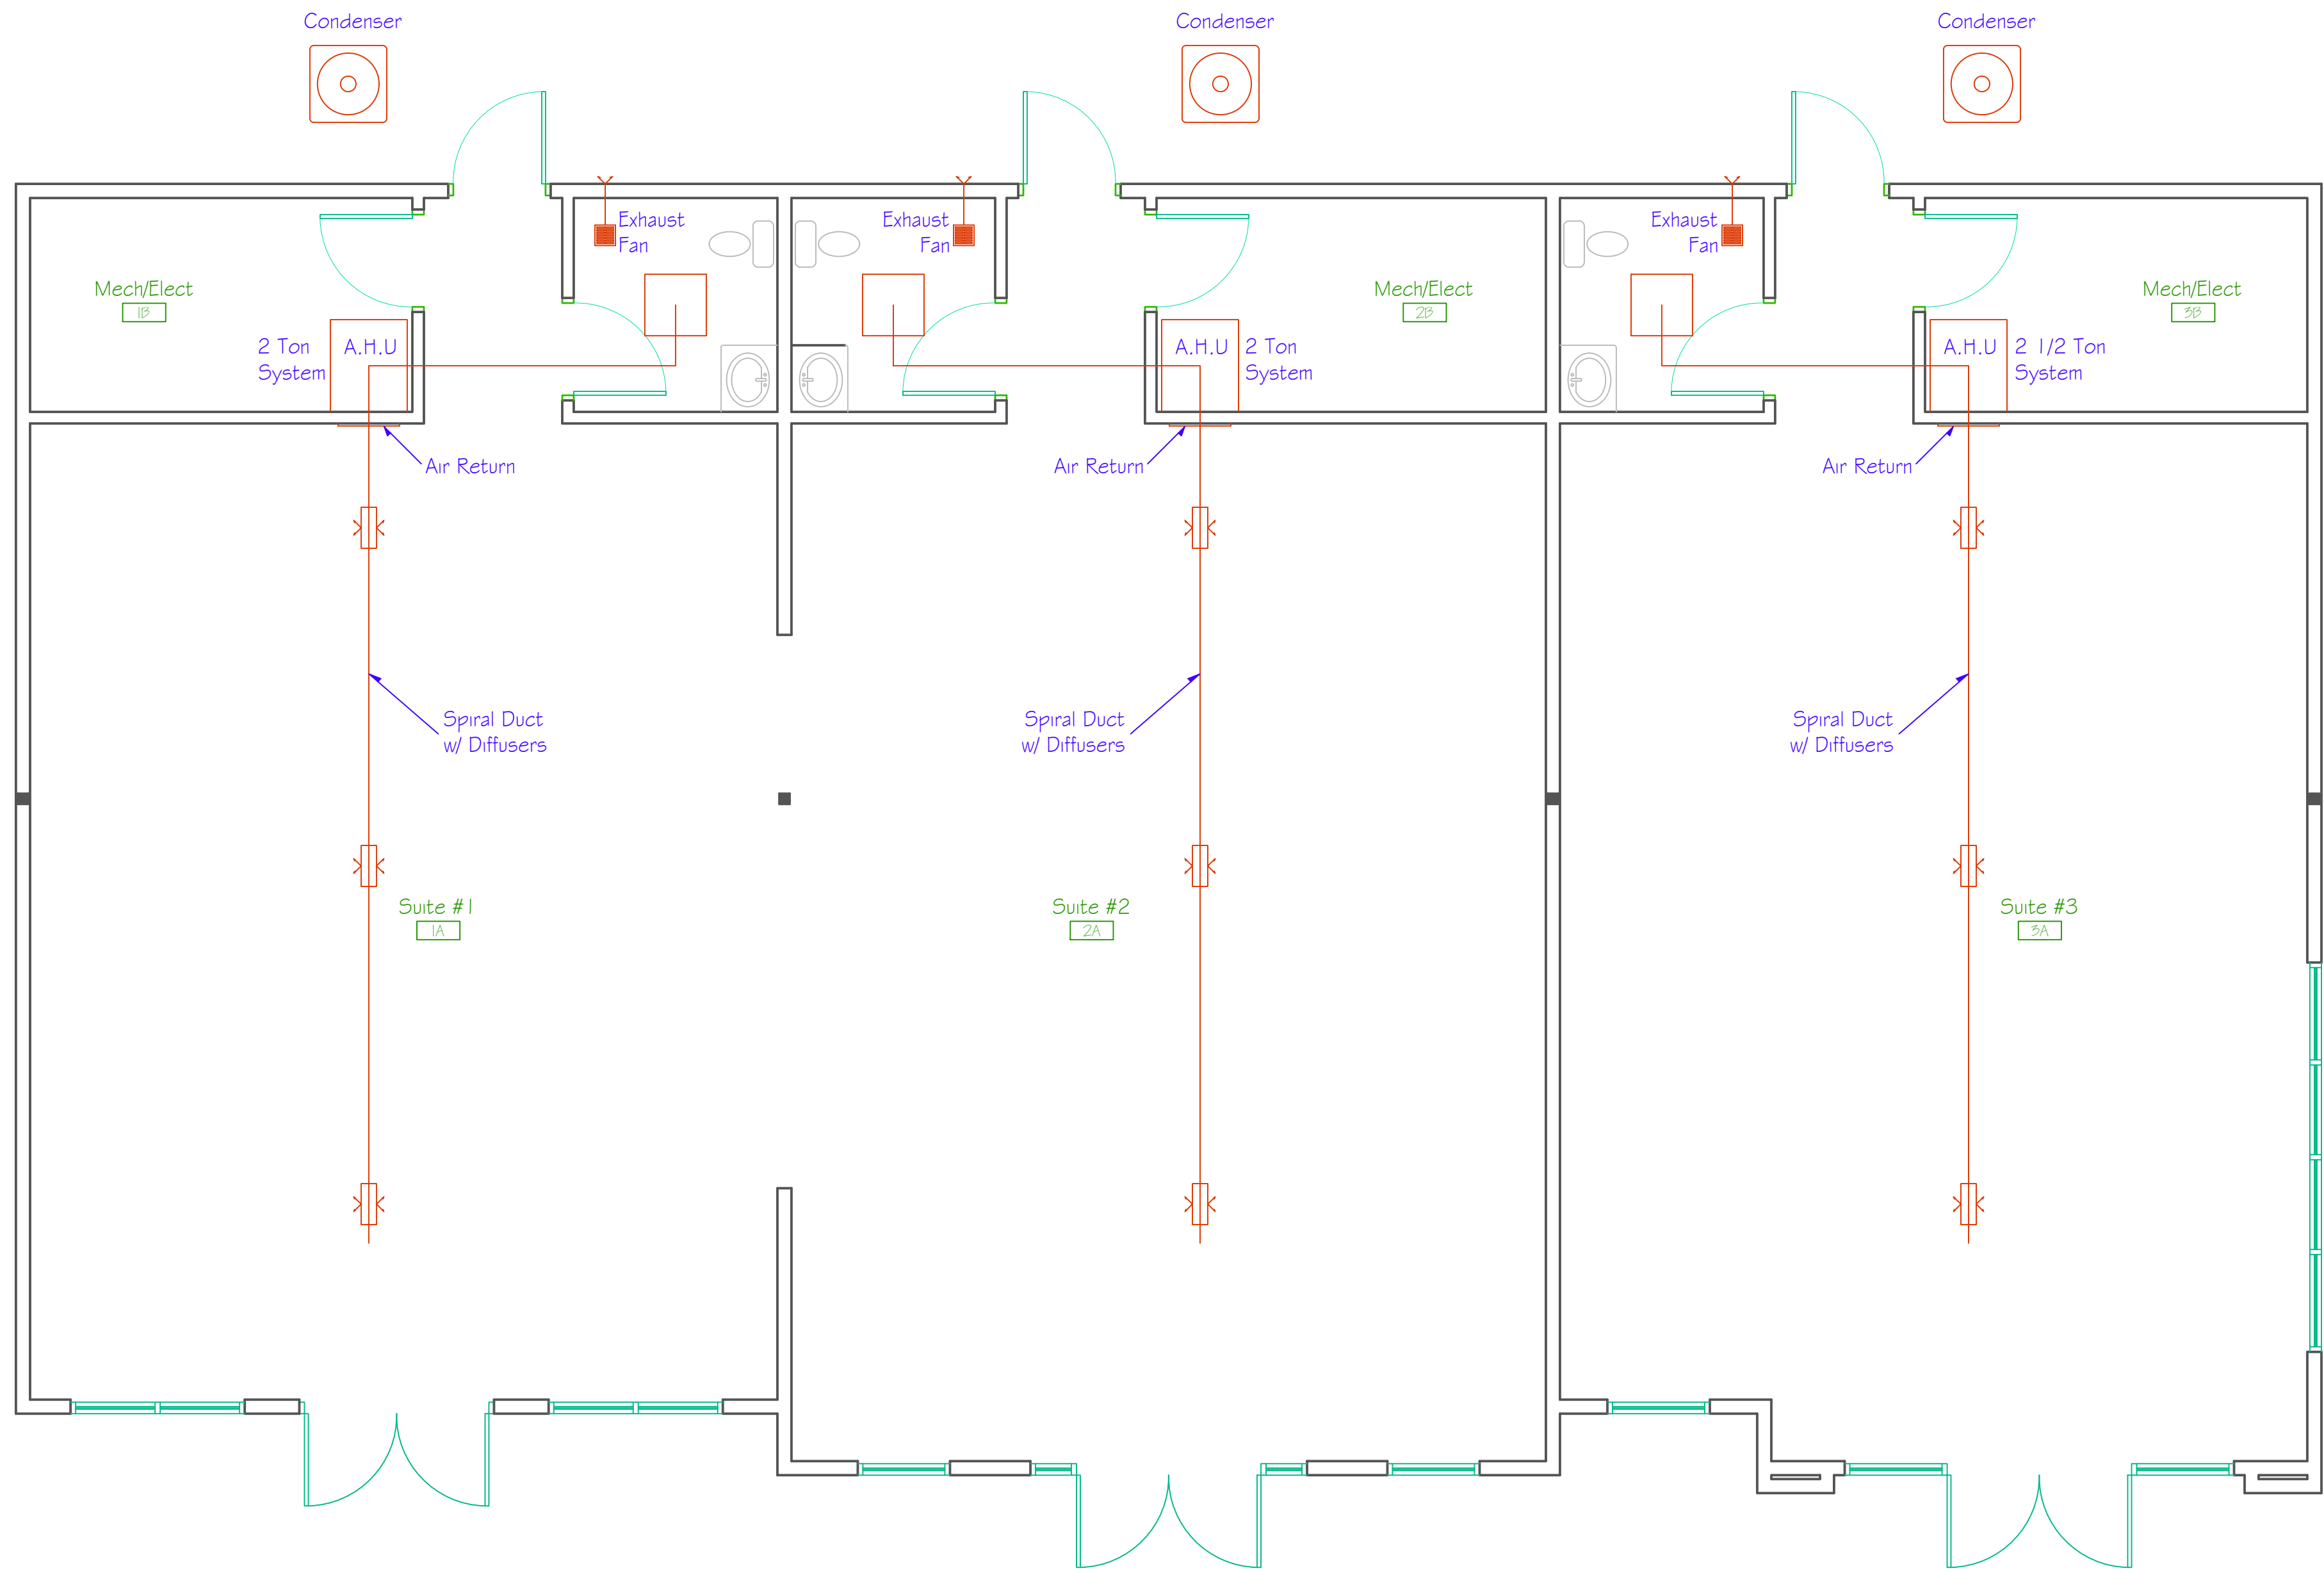

General Notes		
No.	Revision/Issue	Date

Firm Name and Address




Winkler & Winkler
Construction Professionals

423 Bowling Gap Circle
Blairsville, Georgia 30512
706-635-1458
www.winklerandwinkler.com

Project Name and Address

Merchant's Walk
Blairsville, Georgia

Project	Sheet MI
Date	
Scale	

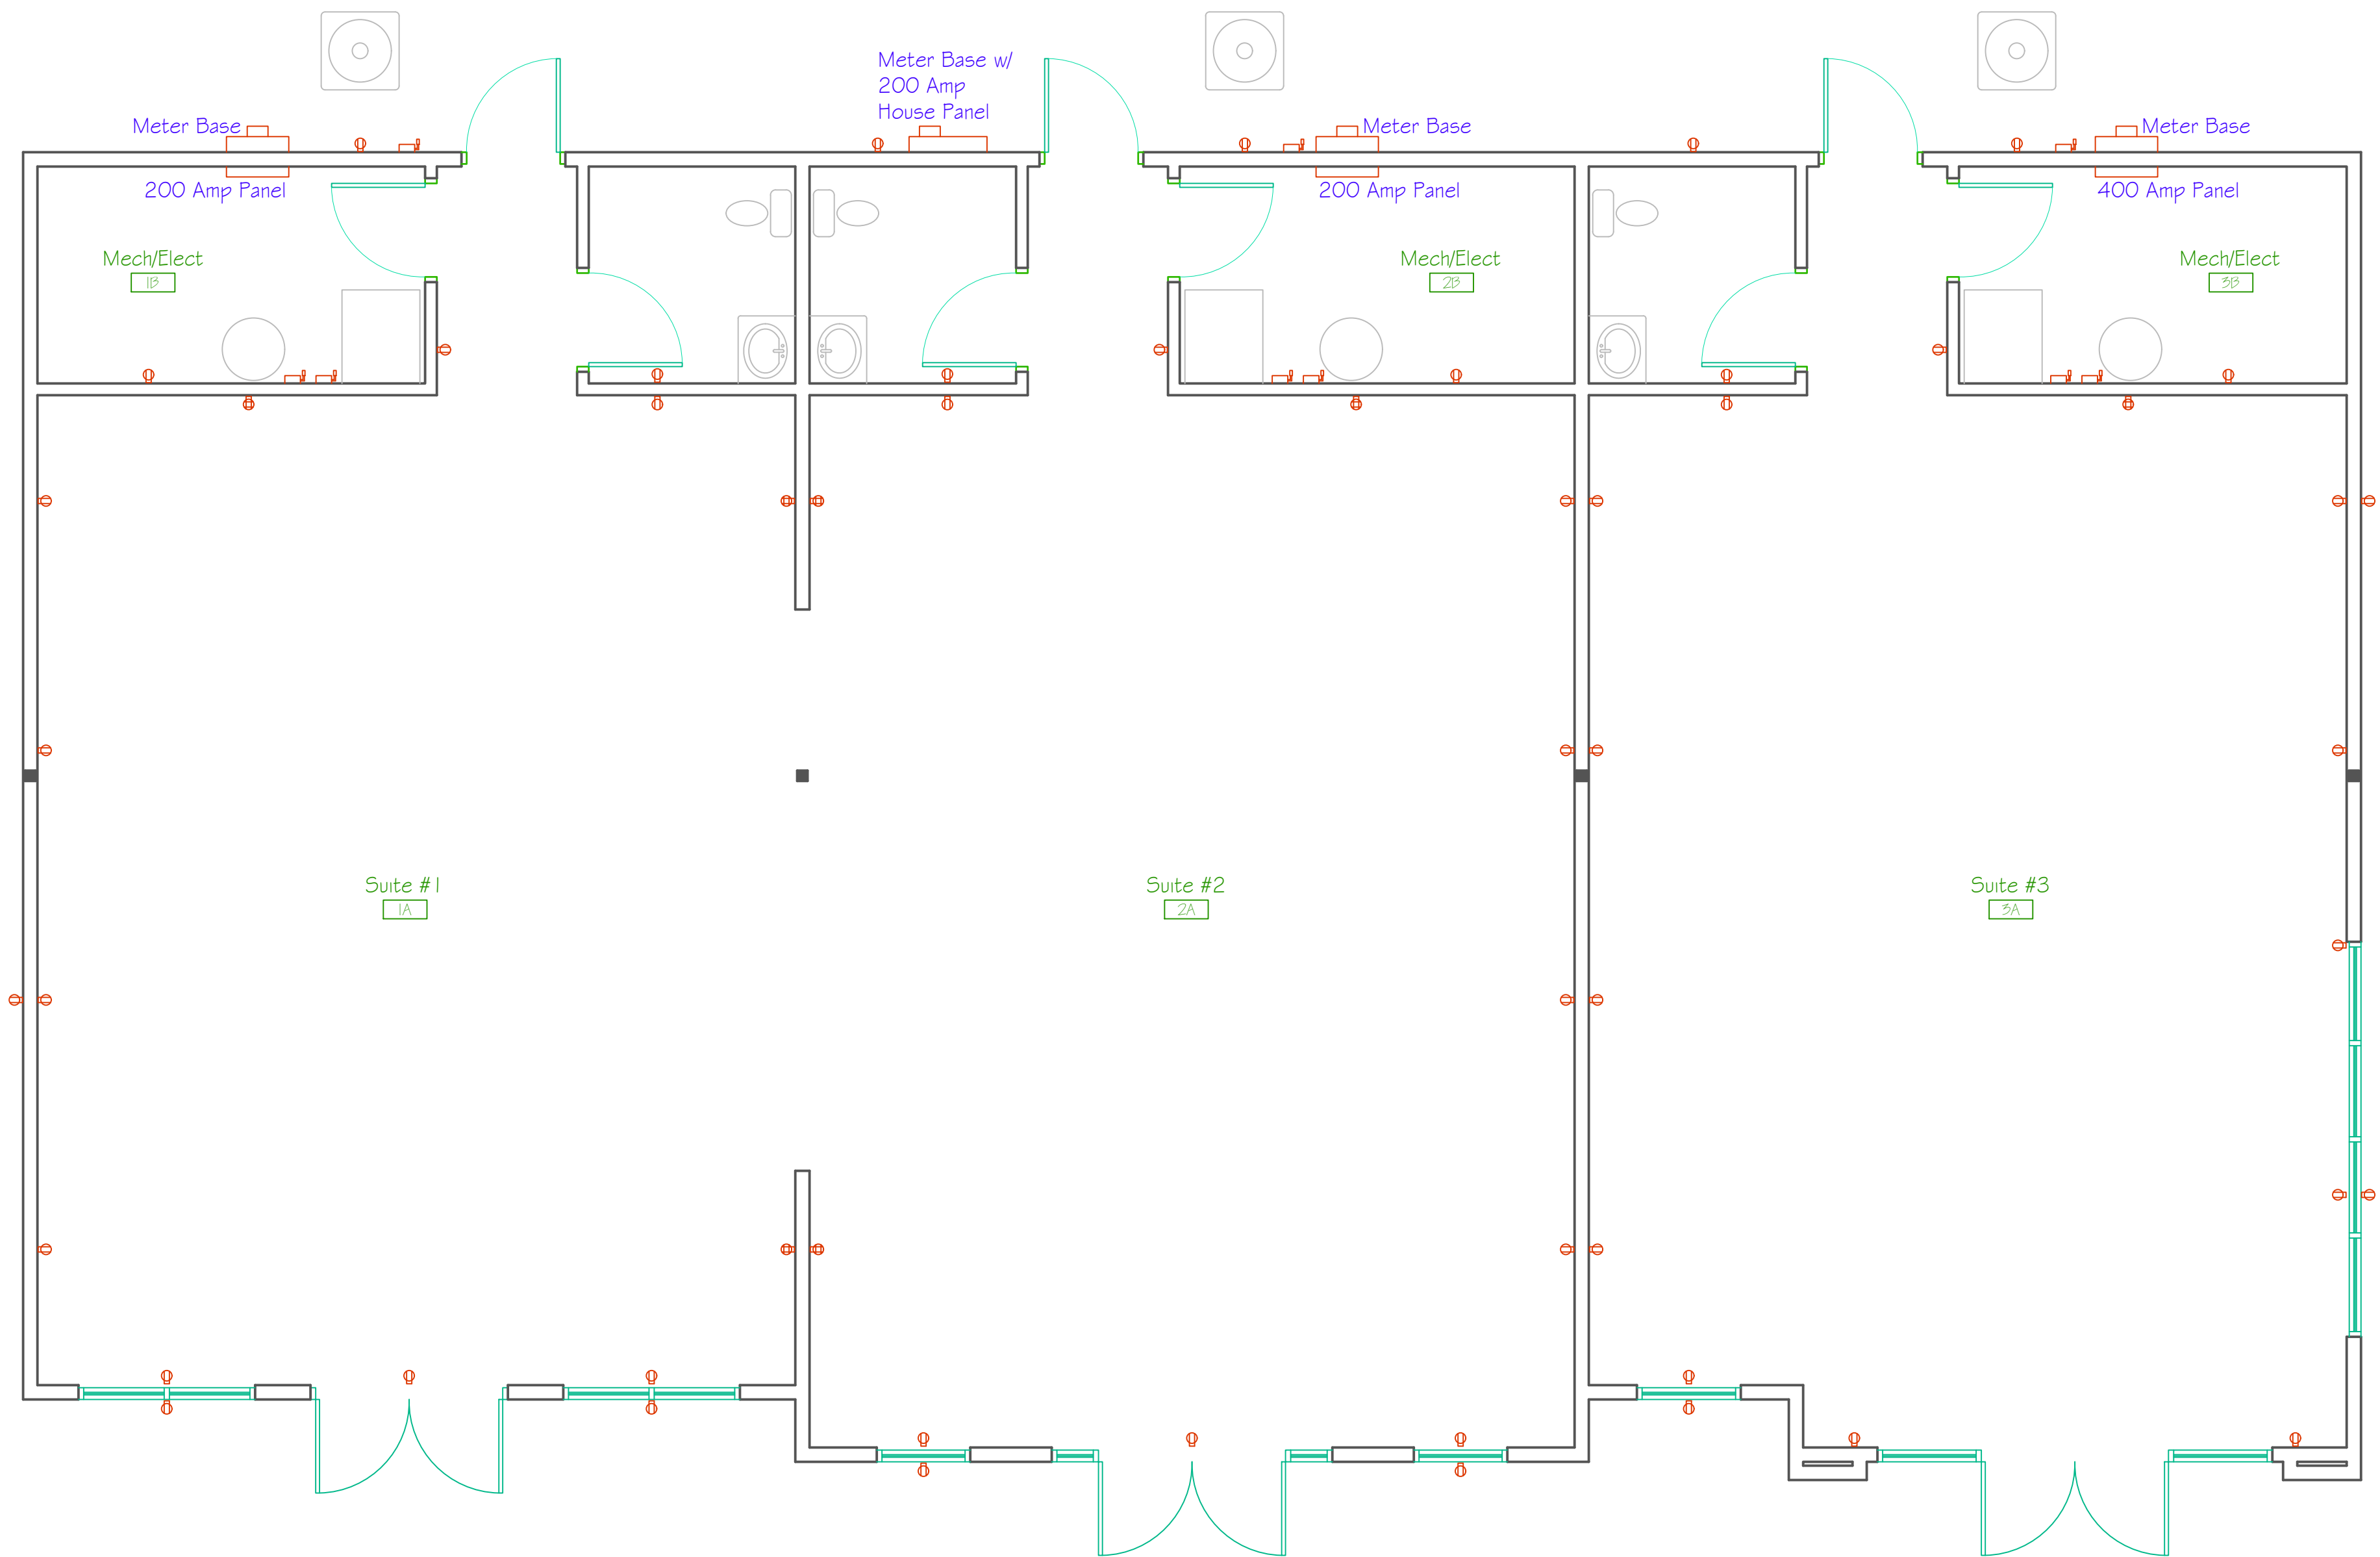

Power Plan

General Notes

No.	Revision/Issue	Date


Firm Name and Address

423 Bowling Gap Circle
Blairsville, Georgia 30512
706-835-1458
www.winklerandwinkler.com

Project Name and Address

Merchant's Walk
Blairsville, Georgia

Project	Sheet
Date	EI
Scale	

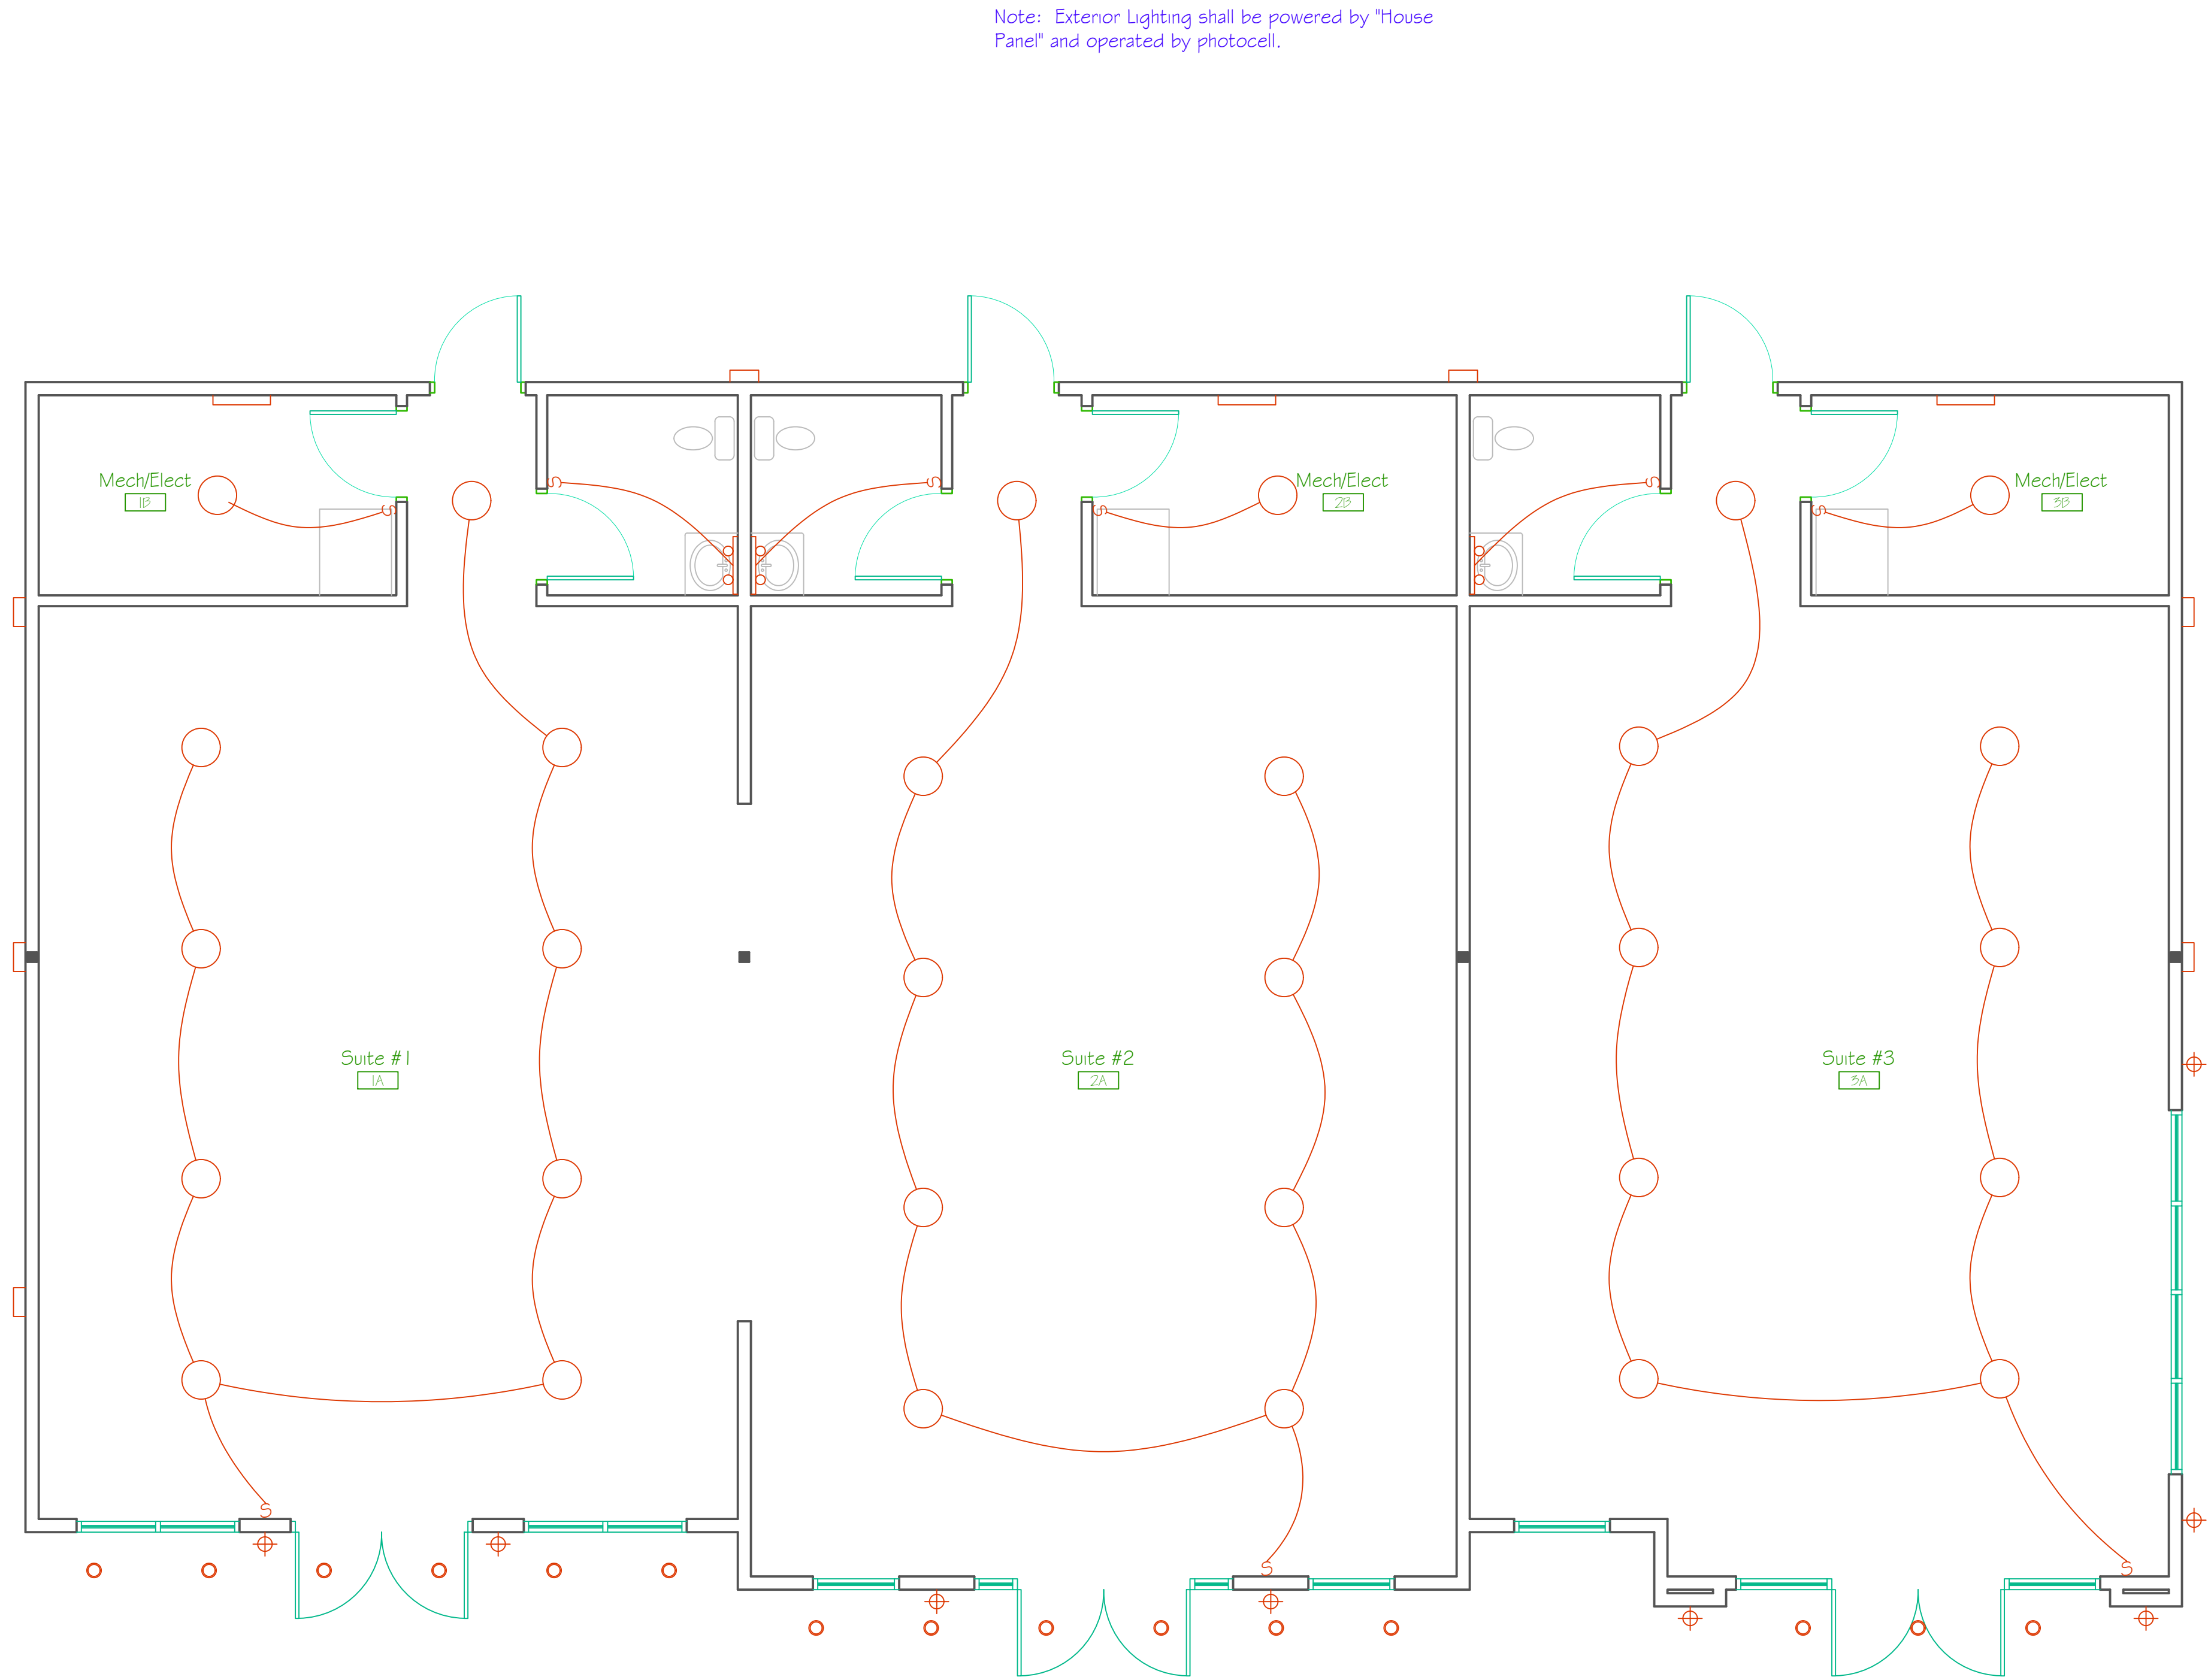

Lighting Plan

General Notes

No.	Revision/Issue	Date

Firm Name and Address

Winkler & Winkler
Construction Professionals

423 Bowling Gap Circle
Blairsville, Georgia 30512
706-835-1458
www.winklerandwinkler.com

Project Name and Address

Merchant's Walk
Blairsville, Georgia

Project	Sheet E2
Date	
Scale	